
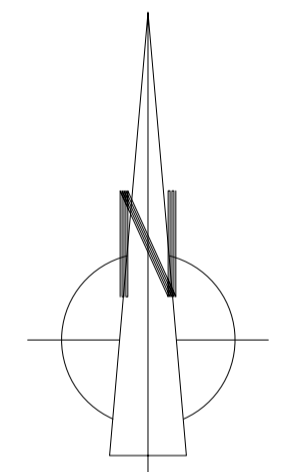


Notes:

	EXT MH 1	EXT MH 2	HW1
Chainage	0.0	10.0	42.8
Invert Level	1.509	1.264	0.807
Ground Level	2.719	2.473	1.473
Pipe Grade	2.451%		1.254%
Pipe Length	16.751 M		26.039 M
Pipe Material	150 MM Ø Ductile Iron		150 MM Ø Ductile Iron

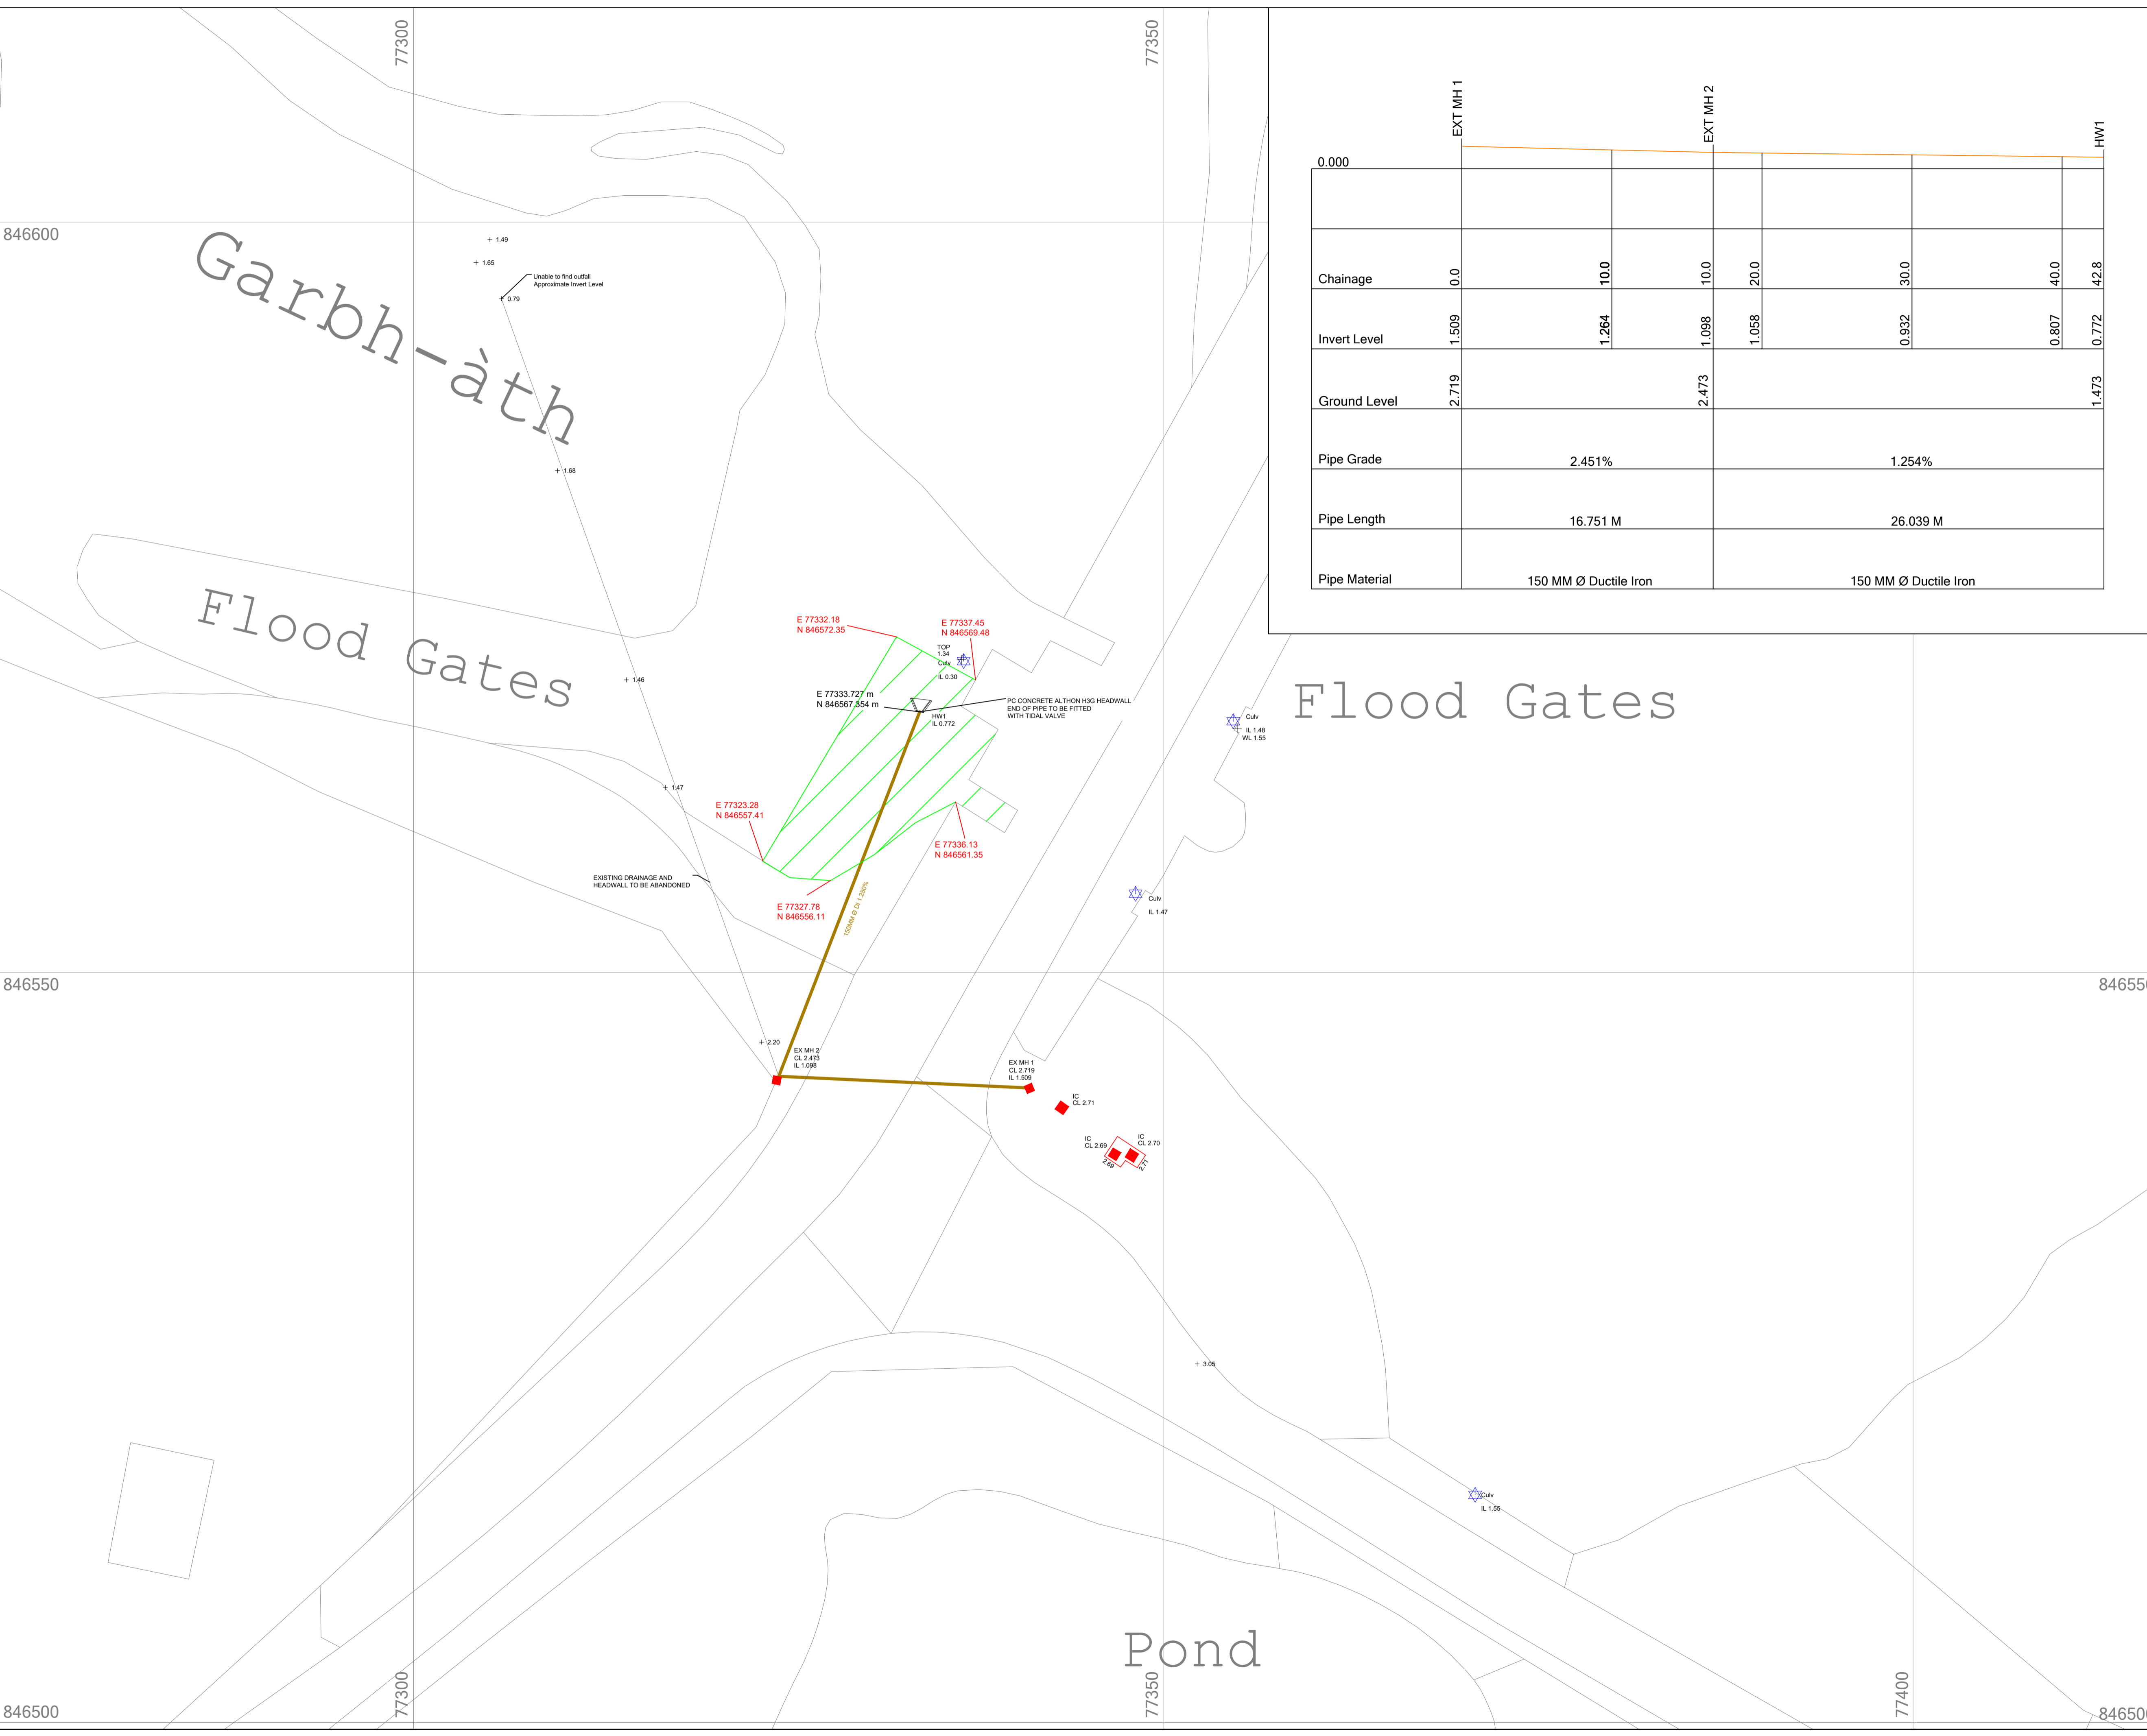

Rev	Description	Surveyed	Drawn	CHK'd	Date
4.0	Co-ord Points Added	RS	CC	AMcD	19/07/23
3.0	Headwall Moved	RS	KM	RS	18/07/23
2.0	Headwall Grid Ref Added	RS	KM	RS	03/07/23
1.0	For Issue	RS	KM	RS	23/03/23

This drawing is the property of Zenith Surveying and must not be copied or used for any purpose other than that for which it is supplied without the written consent of Zenith Surveying.



M 07765095512
E info@zenithsurveying.co.uk

Client
**MACAULAY ASKERNISH
HILLSIDE OFFICE
ISLE OF SOUTH UIST**

Surveyed By R-STOKES	Drawn By K-MACKENZIE	Checked By R-STOKES
Date 23/02/23	Date 23/03/23	Date 23/03/23

Scale: 1:200 @ A1 Status: FOR ISSUE

Sheet: 1 OF 1

Project Title
**EOCHAR
ISLE OF SOUTH UIST**

Drawing Title
MANHOLE SUREY

Drawing No.
101114