



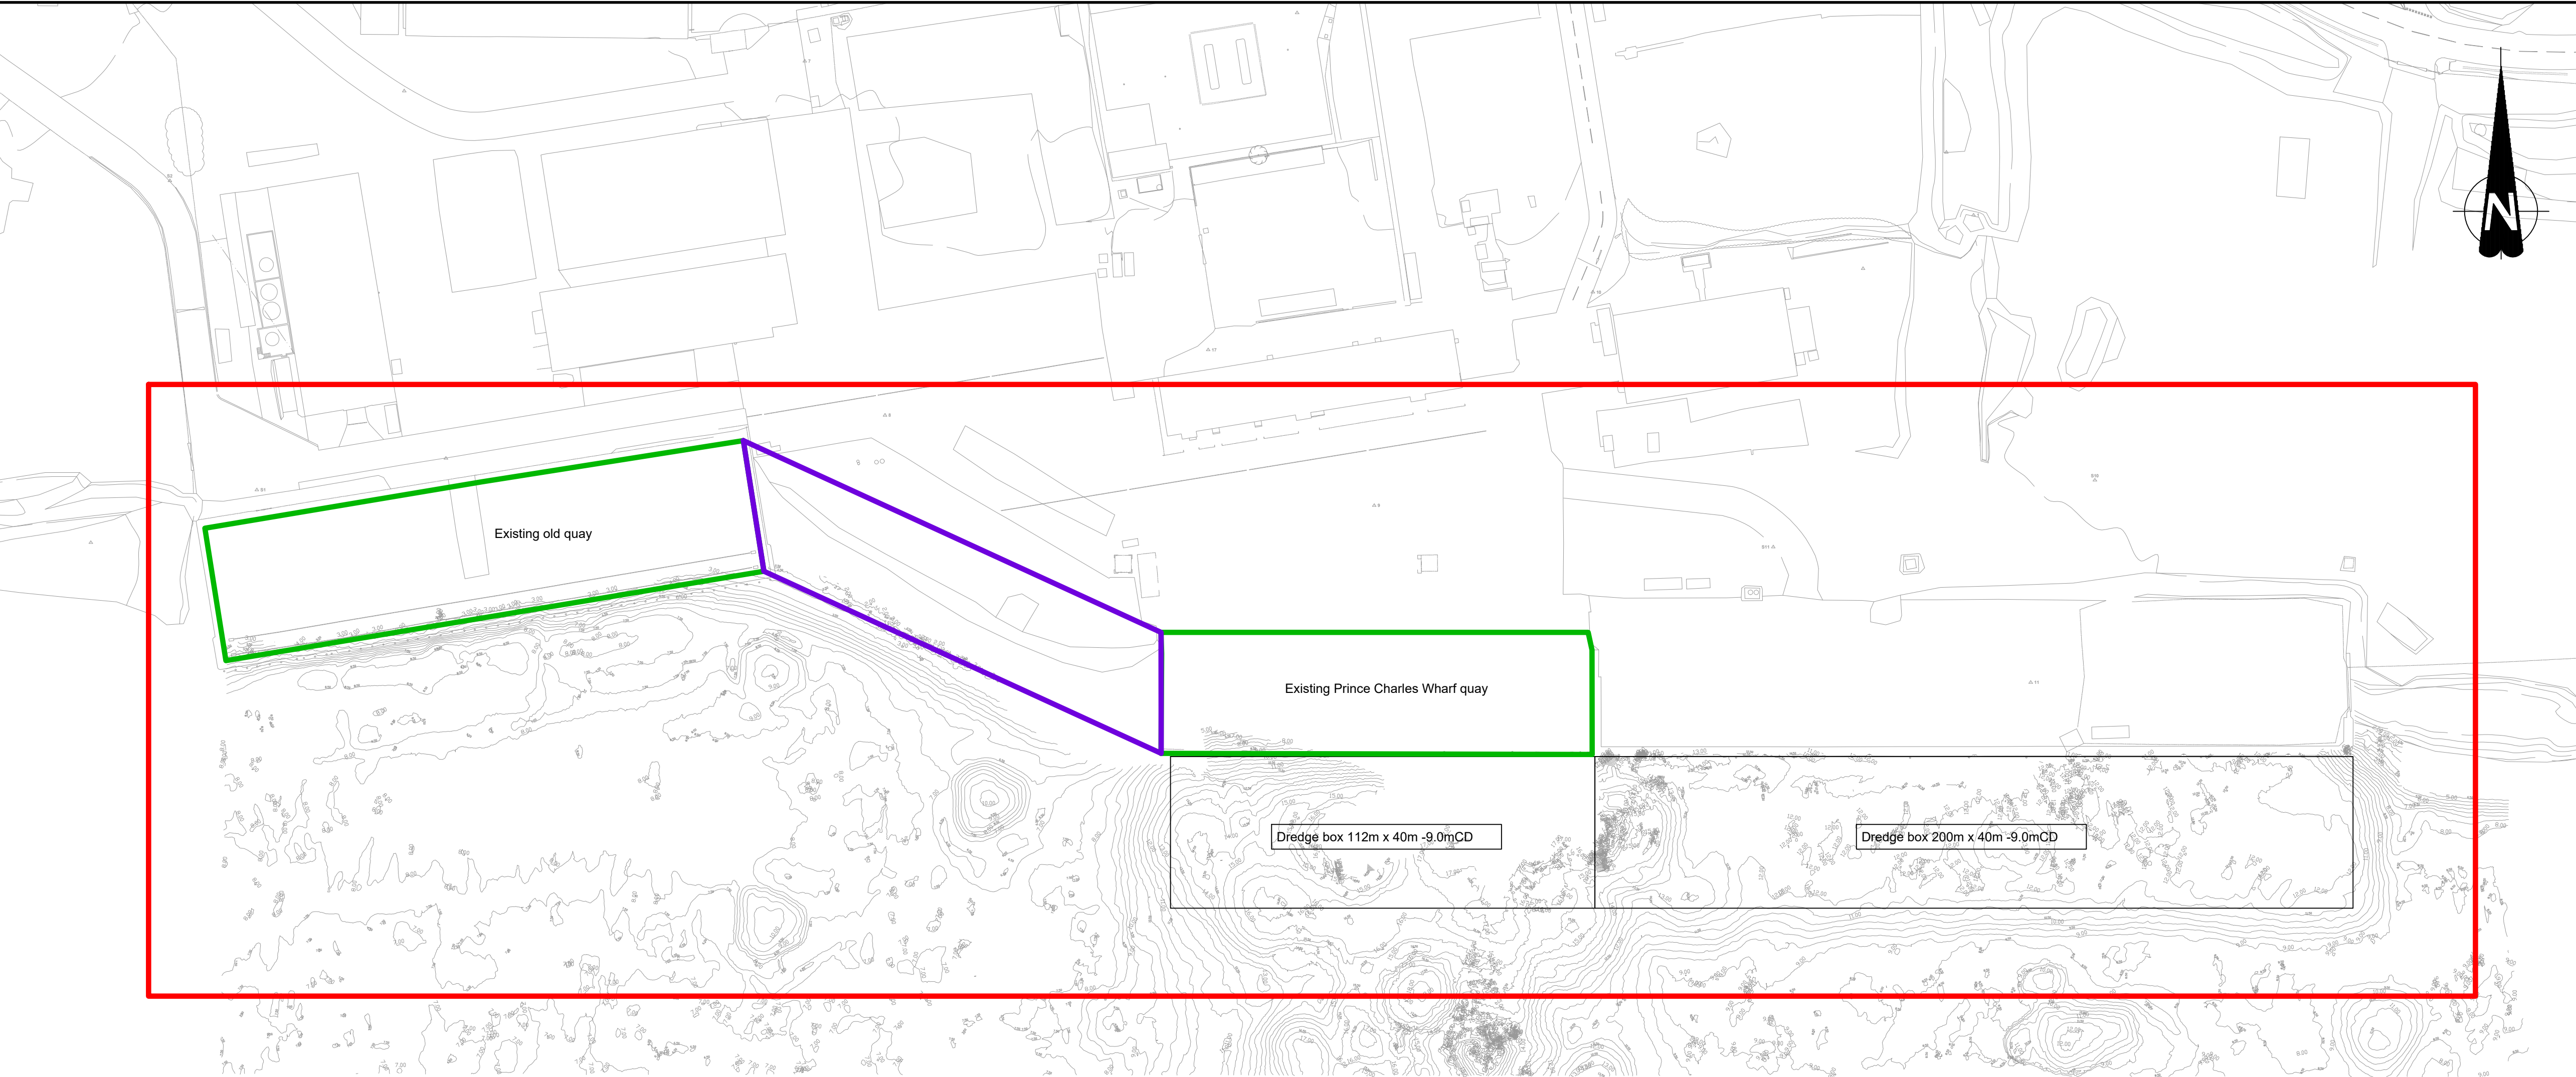

Existing Site Plan

Scale 1-1000

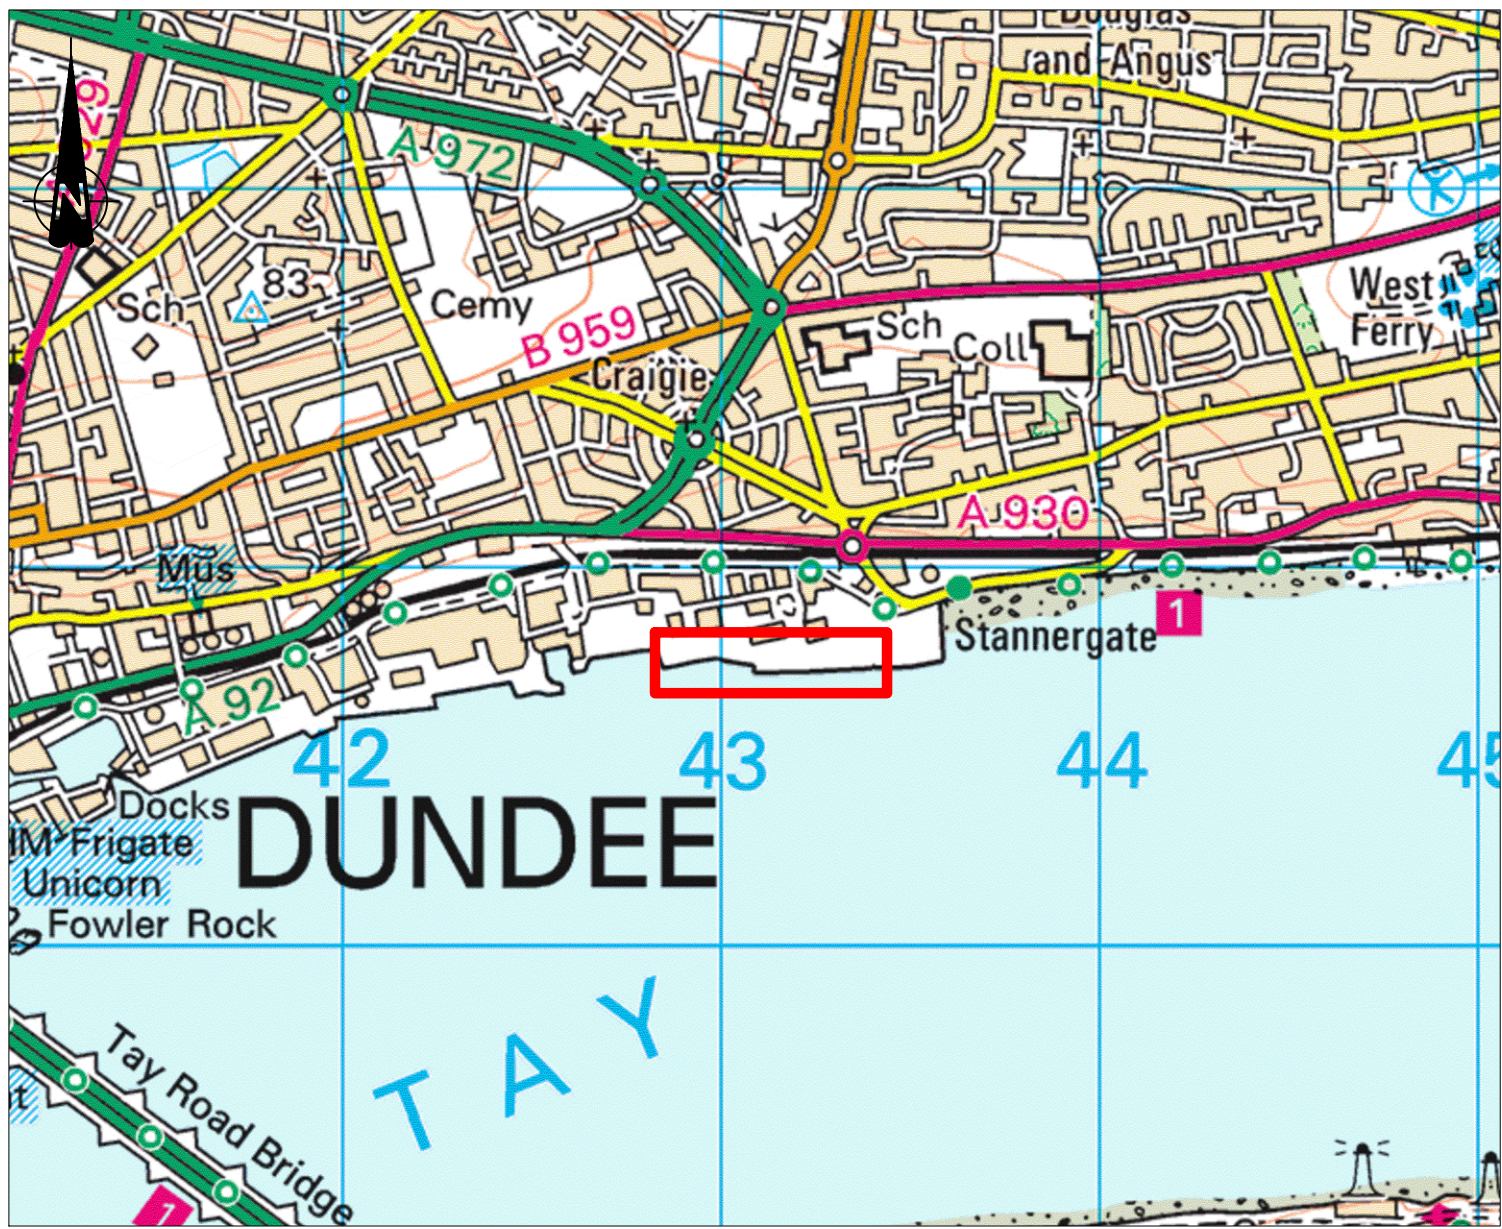

Site Location

Scale 1-20,000

|   |  |  |  |  |                   |  |  |  |  |
|---|--|--|--|--|-------------------|--|--|--|--|
| Do not scale from this drawing.   |  |  |  |  |                   |  |  |  |  |
| SAFETY HEALTH AND ENVIRONMENTAL INFORMATION   |  |  |  |  |                   |  |  |  |  |
| IN ADDITION TO THE HAZARD/RISKS NORMALLY ASSOCIATED WITH THE TYPES OF WORK DETAILED ON THIS DRAWING, NOTE THE FOLLOWING RISKS AND INFORMATION. |  |  |  |  |                   |  |  |  |  |
| RISKS LISTED HERE ARE NOT EXHAUSTIVE. REFER TO DESIGN ASSESSMENT FORM NO.                                                                      |  |  |  |  |                   |  |  |  |  |
| CONSTRUCTION<br>WEILS DISEASE<br>UNDERGROUND SERVICES                                                                                          |  |  |  |  | DISEASE FROM RATS |  |  |  |  |
| DEMOLITION   |  |  |  |  |                   |  |  |  |  |
| FOR INFORMATION RELATING TO USE, CLEANING AND MAINTENANCE SEE THE HEALTH AND SAFETY FILE                                                       |  |  |  |  |                   |  |  |  |  |
| IT IS ASSUMED THAT ALL WORKS WILL BE CARRIED OUT BY A COMPETENT CONTRACTOR WORKING, WHERE APPROPRIATE, TO AN APPROVED METHOD STATEMENT.        |  |  |  |  |                   |  |  |  |  |
| Key   |  |  |  |  |                   |  |  |  |  |
| <div><div><div></div></div><div>Existing quay</div></div> <div><div><div></div></div><div>Revetment</div></div>                                |  |  |  |  |                   |  |  |  |  |
|   |  |  |  |  |                   |  |  |  |  |
|   |  |  |  |  |                   |  |  |  |  |
