
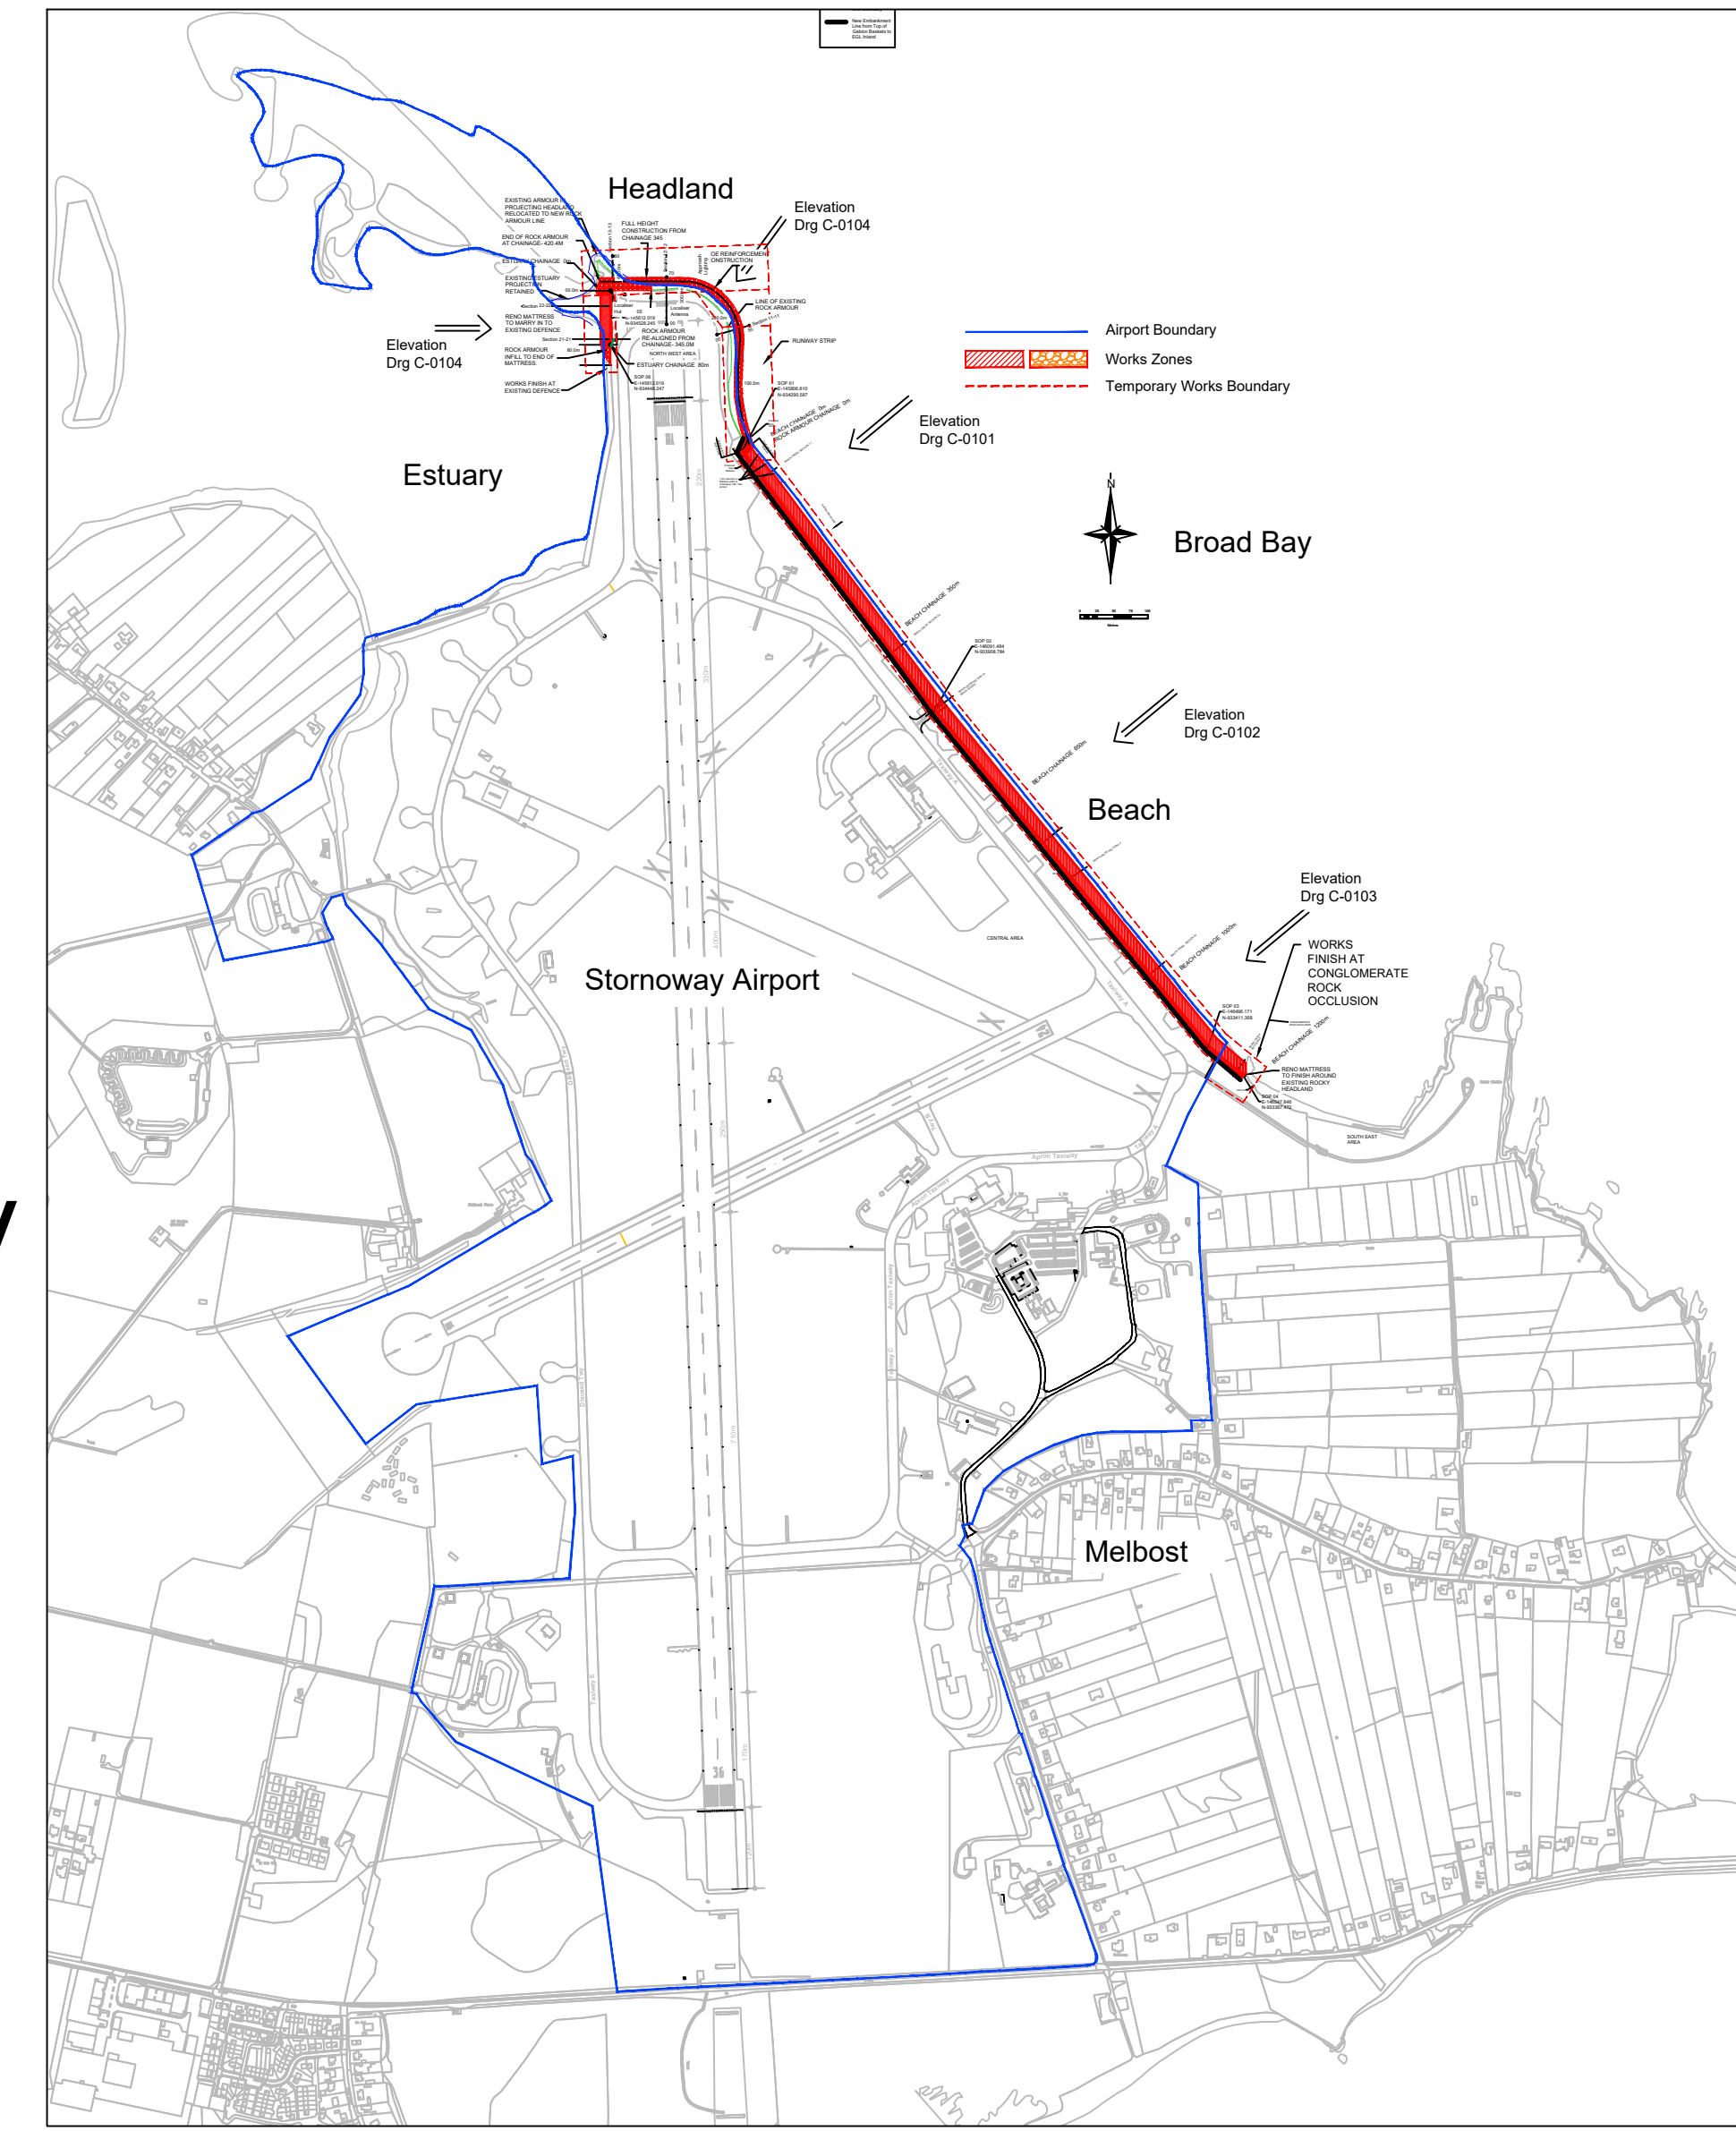


NO DIMENSIONS TO BE SCALED FROM THIS DRAWING

CDM - RESIDUAL HAZARDS The following are considered to be significant risks relevant to this drawing, which could not be fully mitigated or removed through design:

CDM - RESIDUAL HAZARDS

Further possible control measures have been identified within the Design Risk Assessments which may help to mitigate these and other identified risks further during the construction / maintenance process.

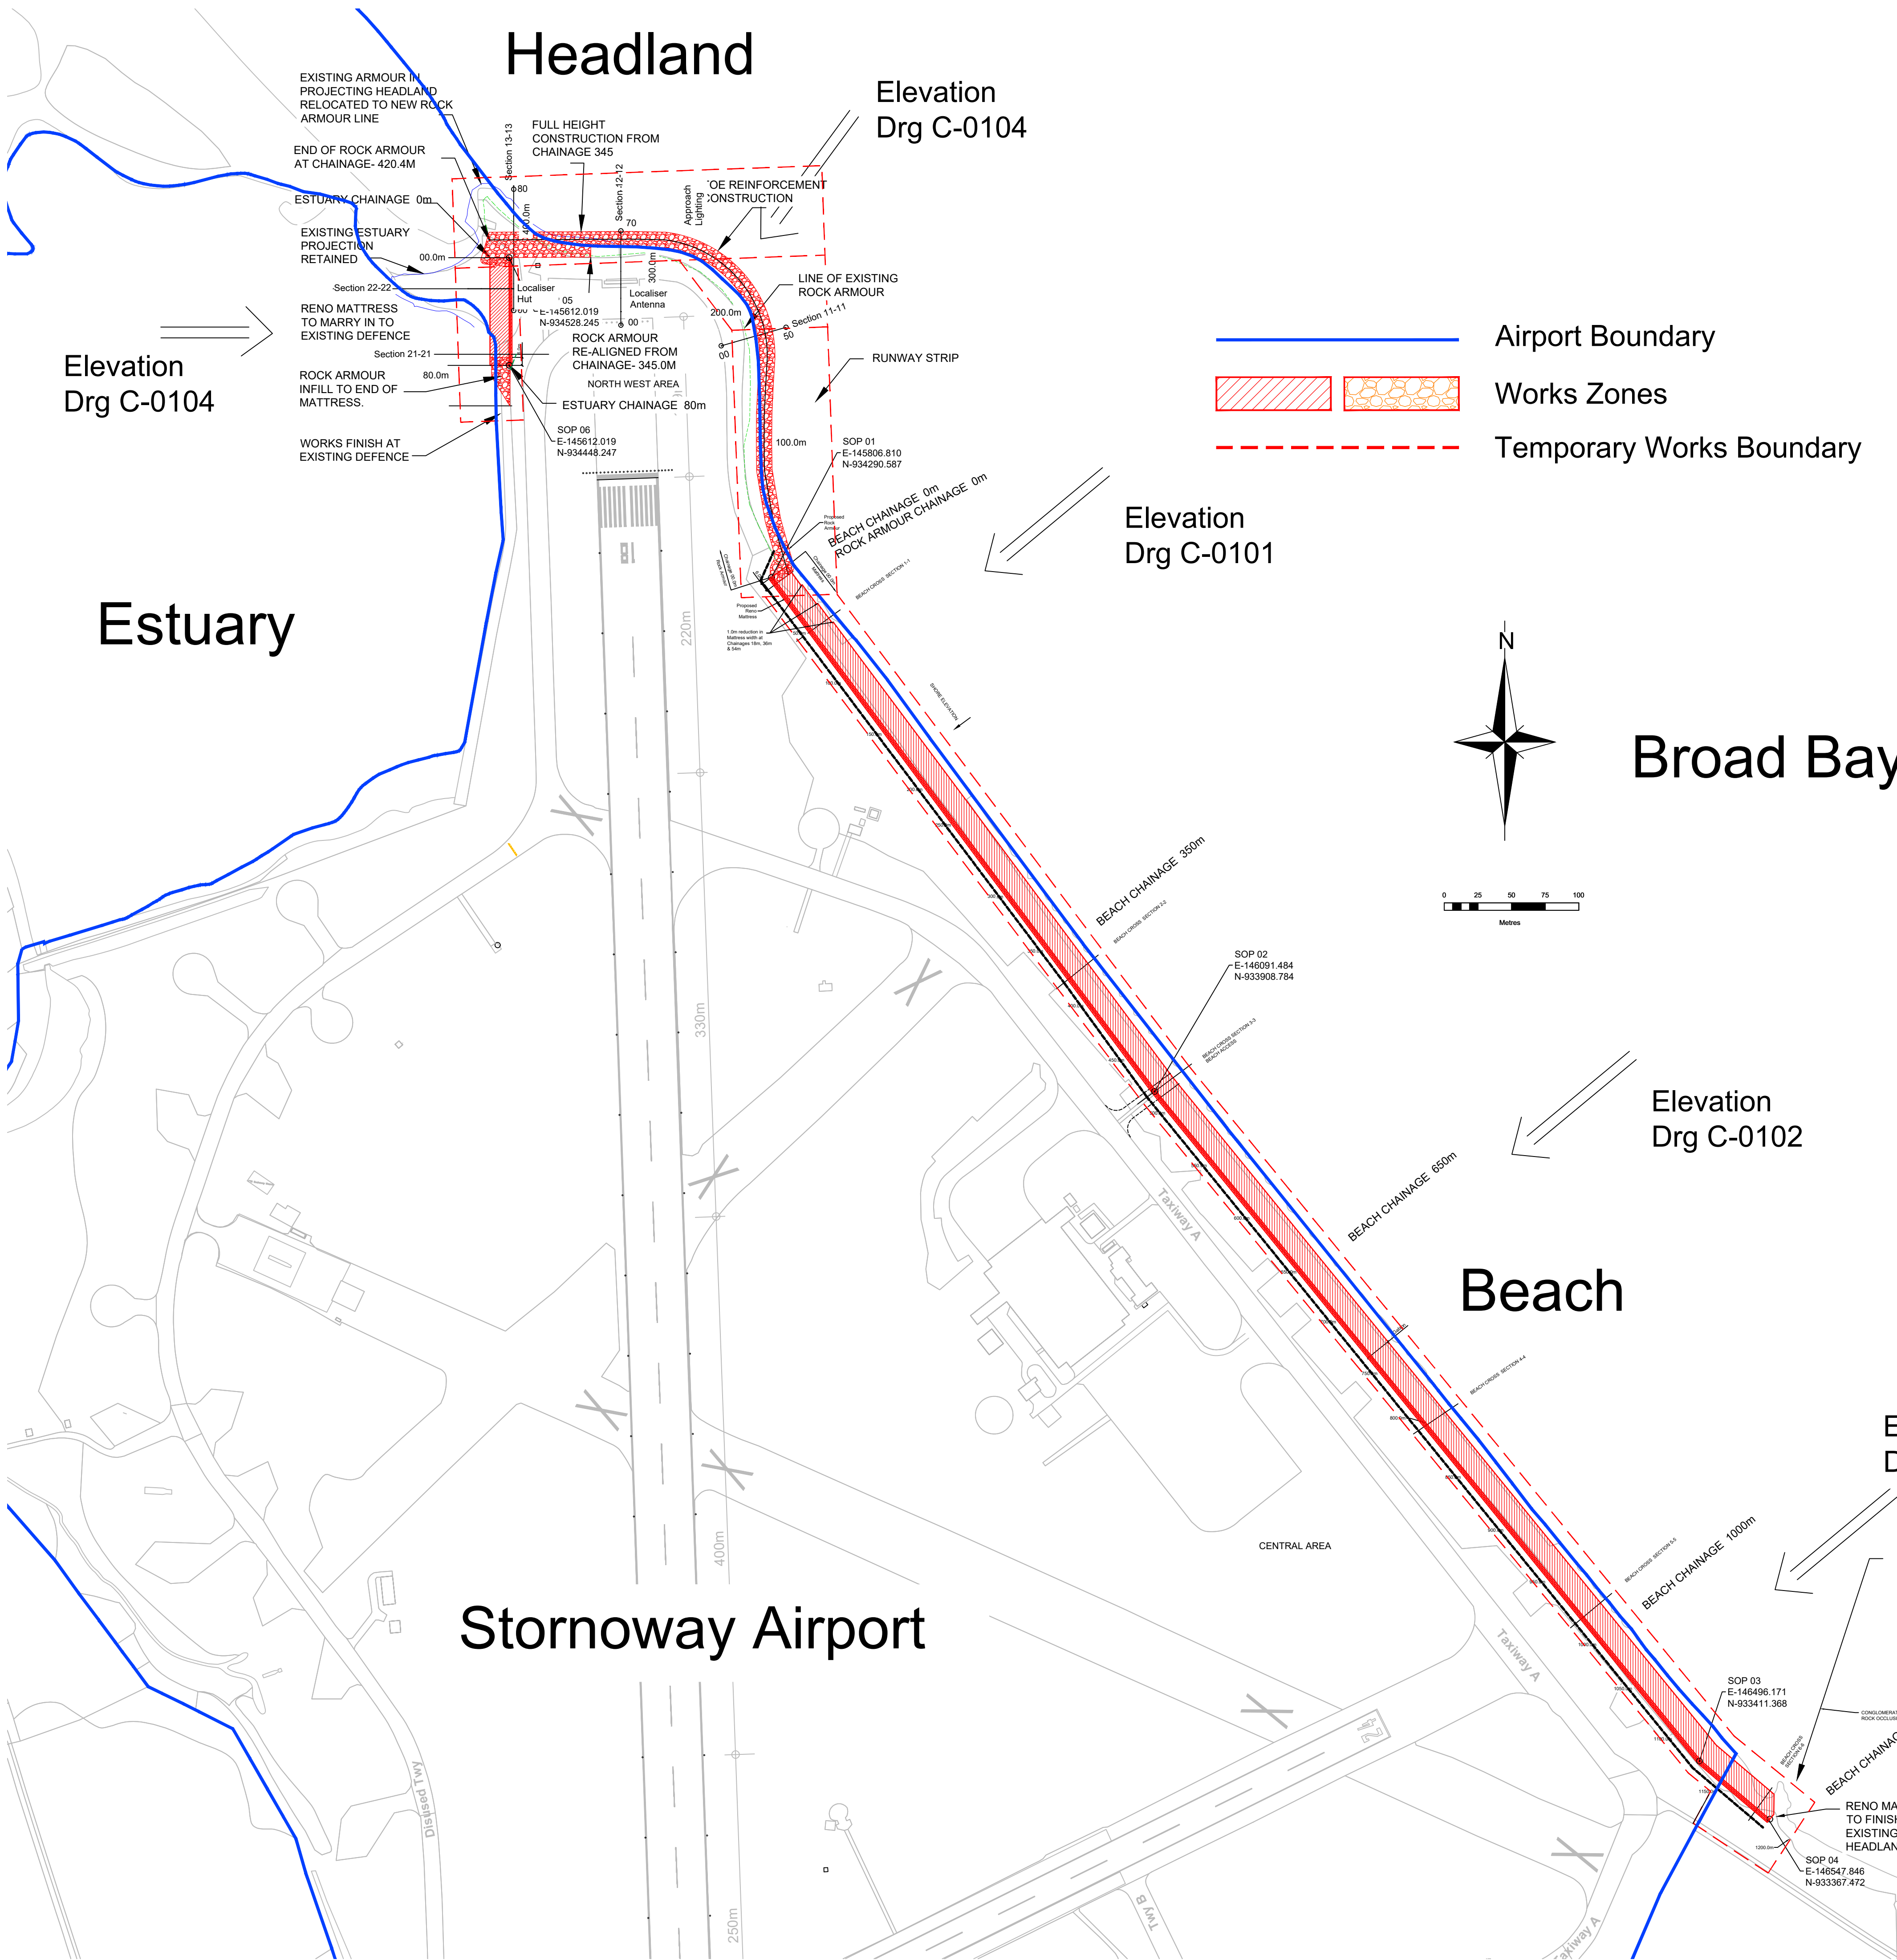

Overall Airport Plan
Scale 1:10000

Revision	Date	Drn	Chk
P01	19.10.21	CAP	TJG
P02	05.07.21	CAP	TJG
P03	18.06.21	CAP	TJG
P04	10.06.21	MOC	TJG
P05	23.02.21	MOC	TJG
P06	17.02.21	CAP	TJG
P07	30.10.20	MOC	TJG

Client: **Highlands & Islands Airports Ltd**

Project: **Stornoway Airport Coastal Protection**

Drawing Title: **Location Plan - Works Areas**

Suitability Status: **A4 - Issued For Construction**

Job No.	Scale	Size	Rev
200565	1:2500	@ A1	C01

Drawing Number: **200565-PEV-XX-ZZ-DR-C-0001**

Project Code - Originator - Zone - Level - Type - Role - Number

PICK EVERARD

T 0345 045 0050 www.pick-everard.co.uk

This drawing is issued for the sole and exclusive use of the intended recipient and is subject to copyright in favour of Pick Everard. Pick Everard does not accept any responsibility or liability whatsoever for its use by a person other than the intended recipient.