


H.A.T.	+4.50m C.D.
M.H.W.S.	+4.00m C.D.
M.H.W.N.	+2.40m C.D.
O.D.	+2.10m C.D.
M.L.W.N.	+1.80m C.D.
M.L.W.S.	+0.70m C.D.
C.D.	0m C.D.

PROPOSED CONSTRUCTION METHODOLOGY

- REMOVE EXISTING GROUT BETWEEN AFFECTED UNITS
- CLEAN GAP BETWEEN EDGE UNITS AND ADJACENT UNITS
- BY WAY OF TEMPORARY SUPPORT, USING VERTICAL PROPS TO UNDERSIDE OF UNITS OR STRAPS SPANNING WIDTH OF SLIPWAY OR BY OTHER SUITABLE MEANS, UNITS SHALL BE HELD IN POSITION SUCH THAT THE VOID BETWEEN THE EDGE UNITS AND THEIR ADJACENT UNITS SHALL BE 12.5mm
- DRILL HOLES IN EDGE UNITS AT LOCATIONS INDICATED (8 No. TOTAL)
- CLEAN THE DRILLED HOLES IN ACCORDANCE WITH RESIN MANUFACTURER'S INSTRUCTIONS
- FIX M24 THREADED RODS IN PLACE USING SUITABLE RESIN
- PLACE NUTS AND WASHERS AND APPLY TORQUE EVENLY TO ACHIEVE THE REQUIRED GAP WIDTH (12.5mm)
- FILL GAPS WITH CONBEXTRA UW OR SIMILAR ACCEPTED

LEGEND

- DENOTES LOCATION OF NEW FIXINGS (8 No. THUS TOTAL)

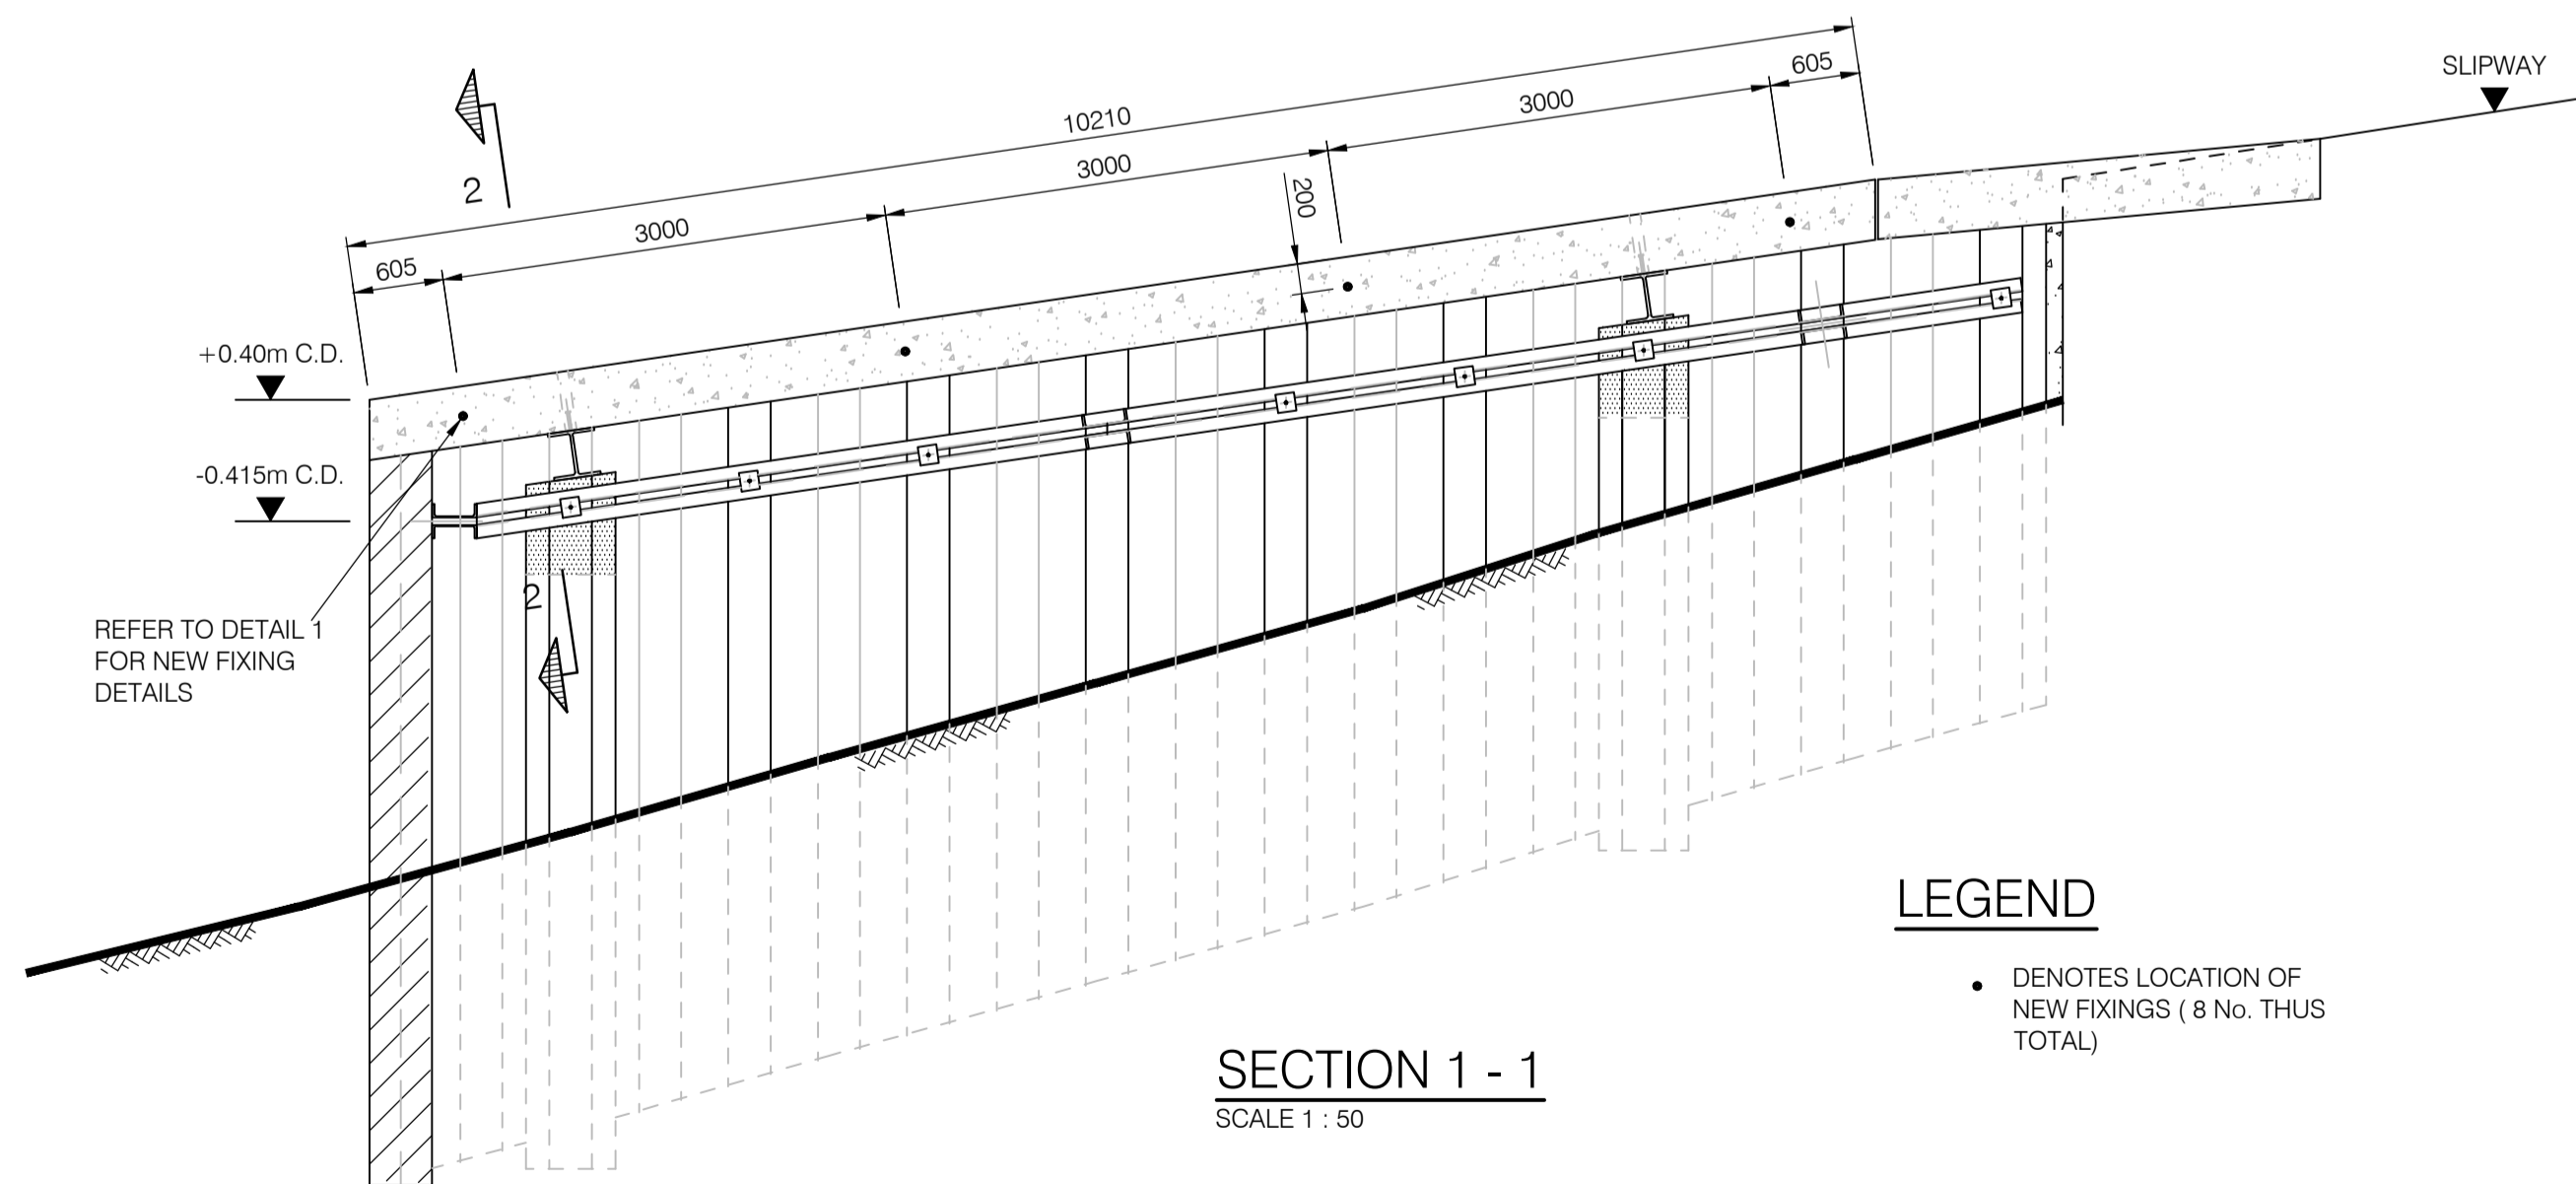

NOTES

- ALL DIMENSIONS ARE IN MILLIMETRES.
- ALL LEVELS ARE RELATIVE TO CHART DATUM.
- DETAILS OF THE EXISTING SLIPWAY ARE SHOWN ON THE DRAWING NUMBERS 115037-211 TO 215 (incl.)

A	06/06/2022	CLIENT COMMENTS ADDRESSED	W.J.	S.L.
REV	DATE	REVISION DESCRIPTION	DRN	VER

THIS DRAWING IS COPYRIGHT © DO NOT SCALE FROM THIS DRAWING.

Arch Henderson
1919

Civil Engineers
Structural Engineers
Principal Designers
Architects
Geotechnical services
Environmental services

142 St. Vincent Street, Glasgow G2 5LA
Tel: 0141 227 3060 - Fax: 0141 248 9542
www.arch-henderson.co.uk - email: glasgow@arch-henderson.co.uk

Offices in: Aberdeen, Dundee, Falkland Islands, Glasgow, Inverness, Lewick, Southampton, Storness and Thurso


PROJECT :
CALEDONIAN MARITIME ASSETS LIMITED
GALLANACH SLIPWAY REMEDIAL WORKS

TITLE :
REMEDIAL WORKS DETAILS

DRAWN :	DATE :	VERIFIED :	APPROVED :
W.J.	17.05.2022	S.L.	M.S.

SCALE : (A1)	DRAWING STATUS :
AS SHOWN	PRELIMINARY

DRAWING No.:	REV :
215021/001	A

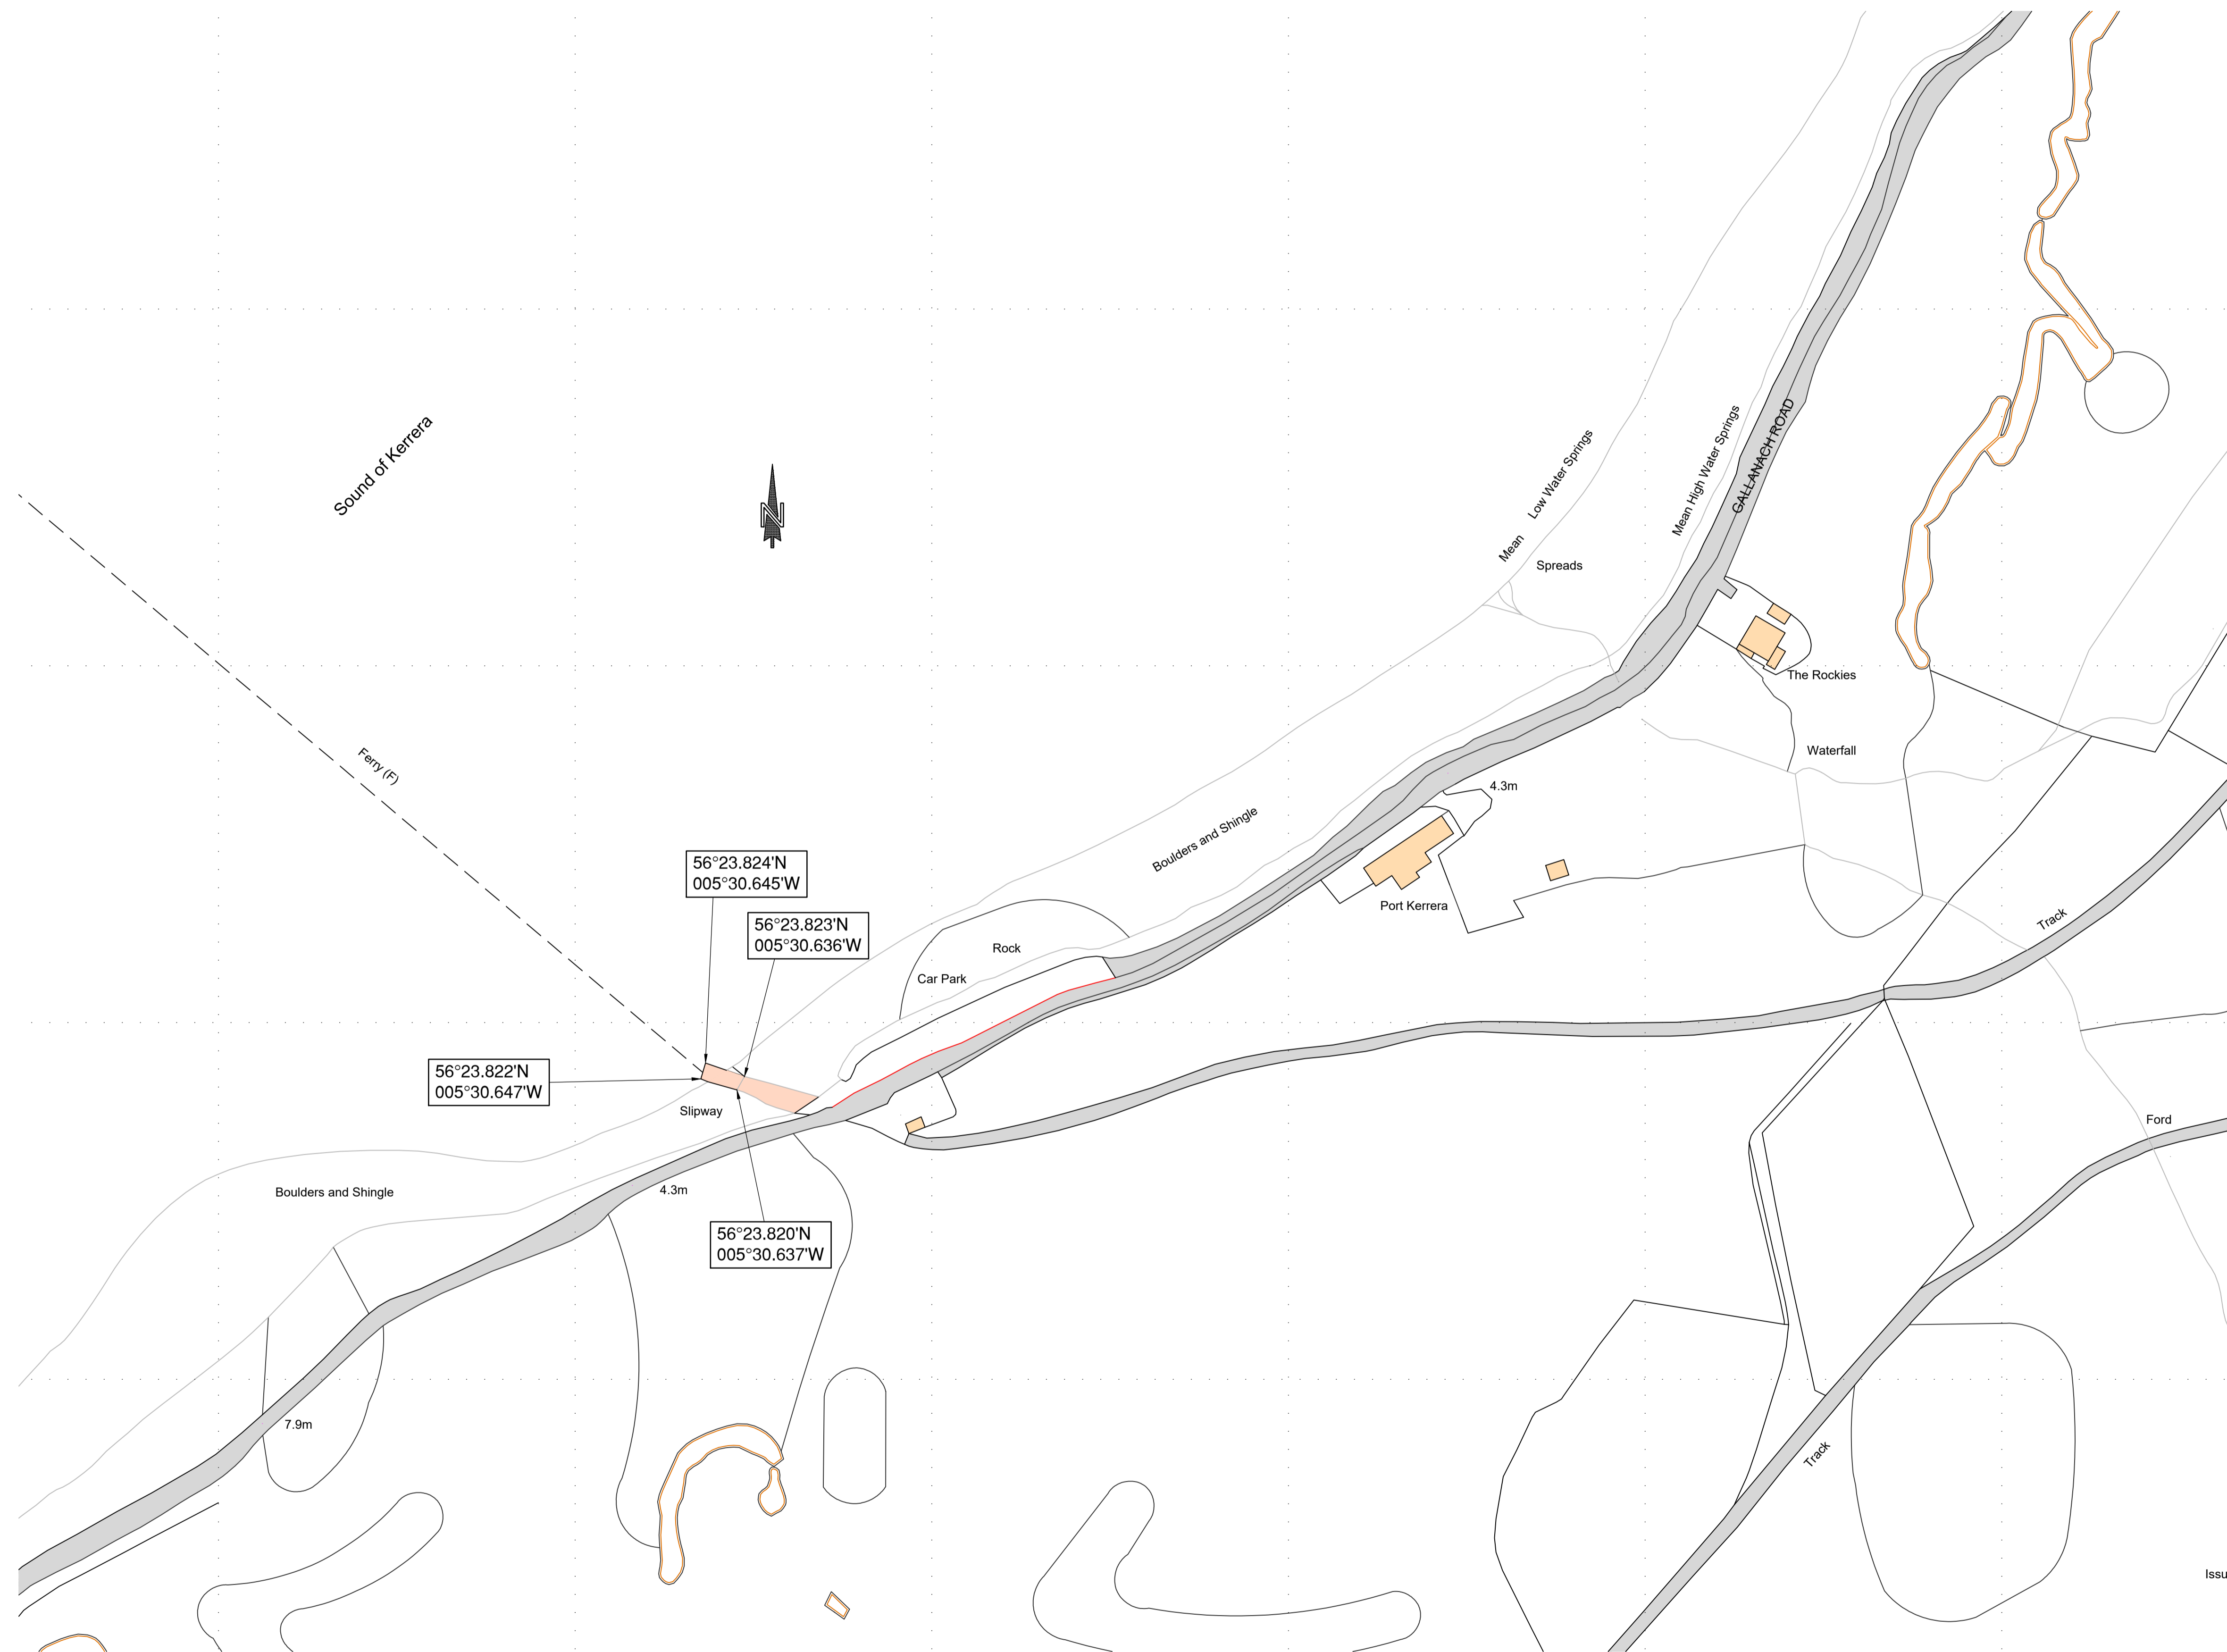

Ordnance Survey © Crown Copyright 2022. All rights reserved. Licence number 100002501

REV	DATE	REVISION DESCRIPTION	DRN	VER
THIS DRAWING IS COPYRIGHT © DO NOT SCALE FROM THIS DRAWING.				

Arch Henderson 1919

Civil Engineers
Structural Engineers
Principal Designers
Architects
Geotechnical services
Environmental services

142 St. Vincent Street, Glasgow G2 5LA.
Tel : 0141 227 3060 - Fax : 0141 248 9542
www.arch-henderson.co.uk - email : glassgow@arch-henderson.co.uk

Offices in : Aberdeen, Dundee, Falkland Islands, Glasgow, Inverness, Lerwick, Southampton, Stromness and Thurso

PROJECT :
**CALEDONIAN MARITIME ASSETS LIMITED
GALLANACH SLIPWAY REMEDIAL WORKS**

TITLE :
**LAYOUT SHOWING EXTENTS OF
REMEDIAL WORKS**

DRAWN : W.J.	DATE : 02.08.2022	VERIFIED : S.L.	APPROVED :
SCALE : (A1) 1 : 1000		DRAWING STATUS : PRELIMINARY	

DRAWING No : 215021/010	REV : /
----------------------------	------------