


TYPICAL CROSS SECTION CONSTRUCTION DETAIL ALONG BEACH

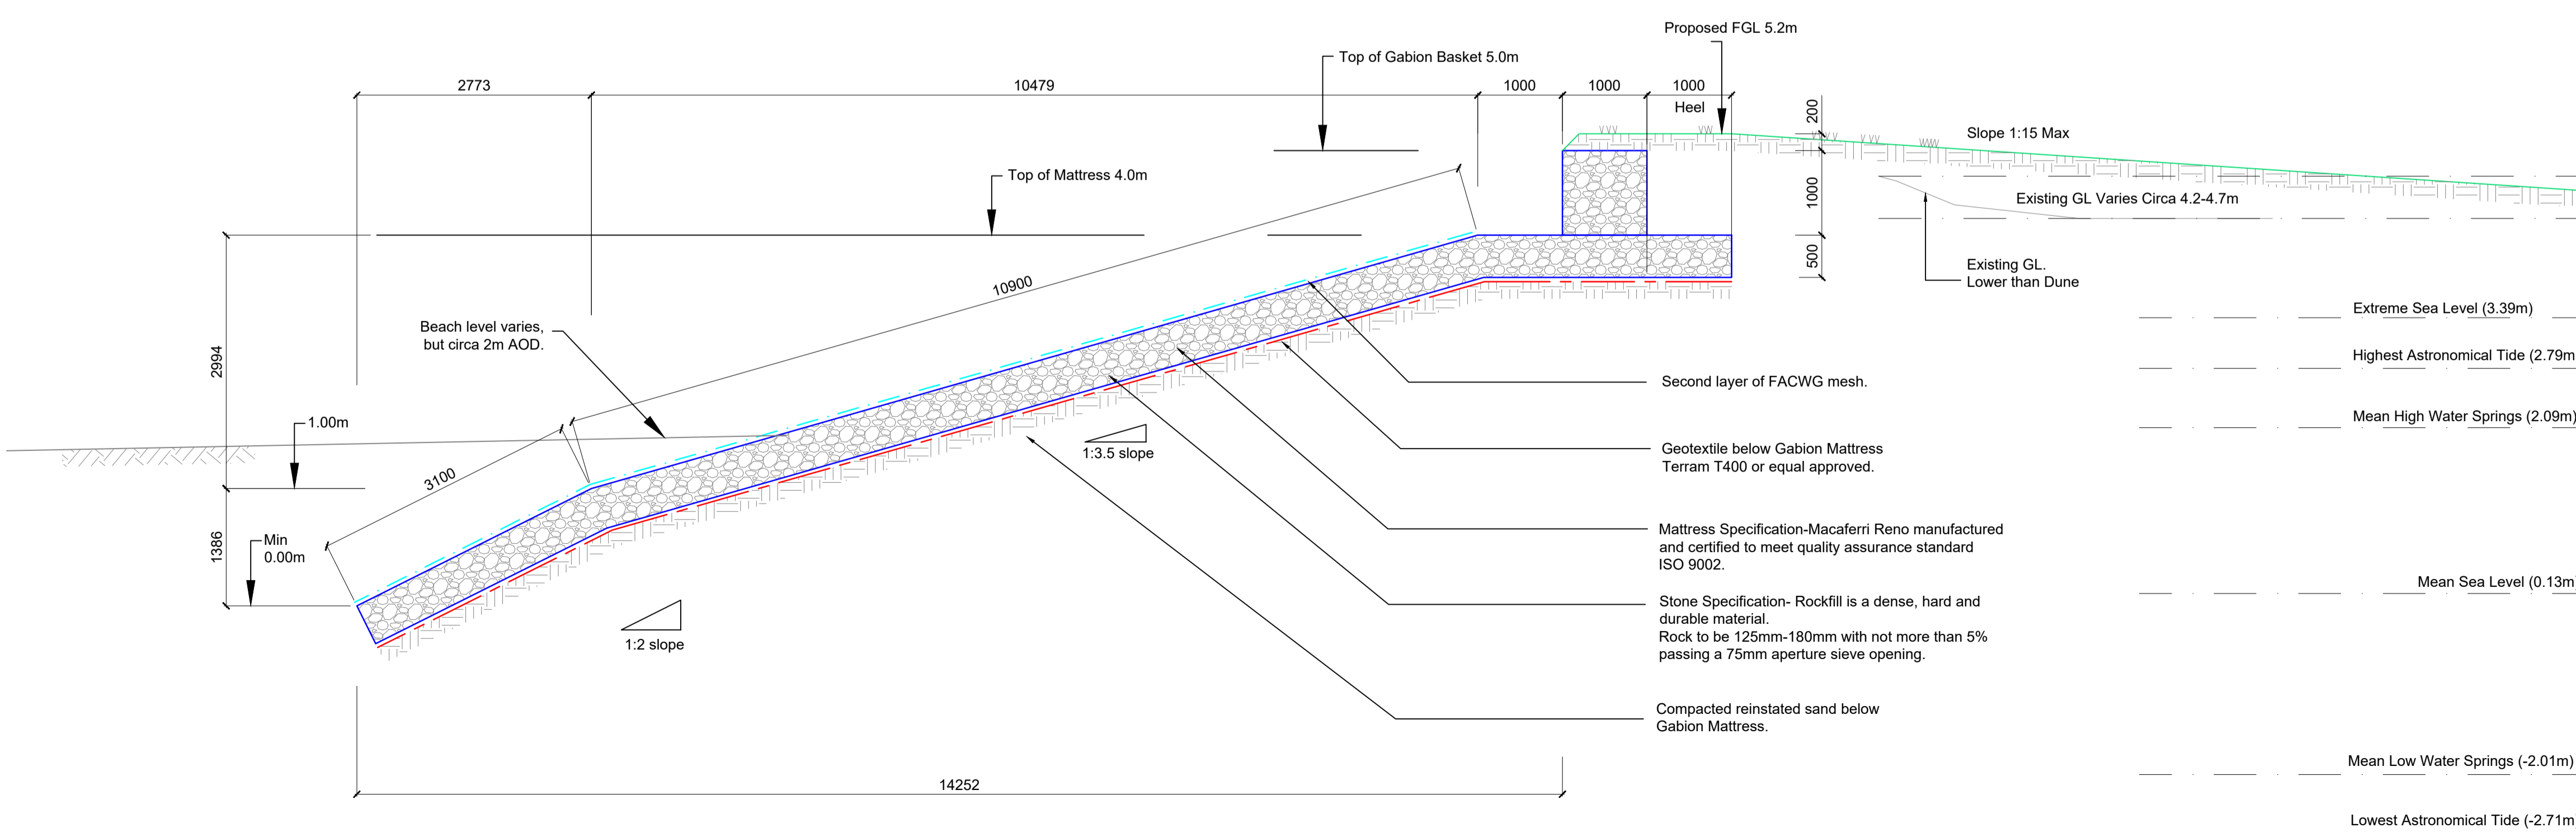

TYPICAL CROSS SECTION CONSTRUCTION DETAIL ALONG ESTUARY

Revision	Date	Drn	Chk
C01	19.10.21	CAP	TJG
P10	05.07.21	CAP	TJG
P05	21.04.21	CAP	TJG
P04	23.02.21	MOC	TJG
P03	17.02.21	CAP	TJG
P02	18.12.02	CAP	TJG
P01	30.10.20	MOC	TJG

Client: Highlands & Islands Airports Ltd

Project: Stornoway Airport Coastal Protection

Drawing Title: Typical Mattress Cross Section

Suitability Status: A4 - Issued For Construction

Job No. 200565 Scale 1:50 Size @ A1 Rev C01

Drawing Number: 200565-PEV-XX-ZZ-DR-C-0201

PICK EVERARD