

NW MCA
N59°07.843
W2°34.379


NE MCA
N59°07.918
W2°33.541

Feed barge

100m Pen

Site Centre
HY 67730 27136

Mooring leg
ALL MOORINGS
TOTAL HORIZONTAL
LENGTH 90m

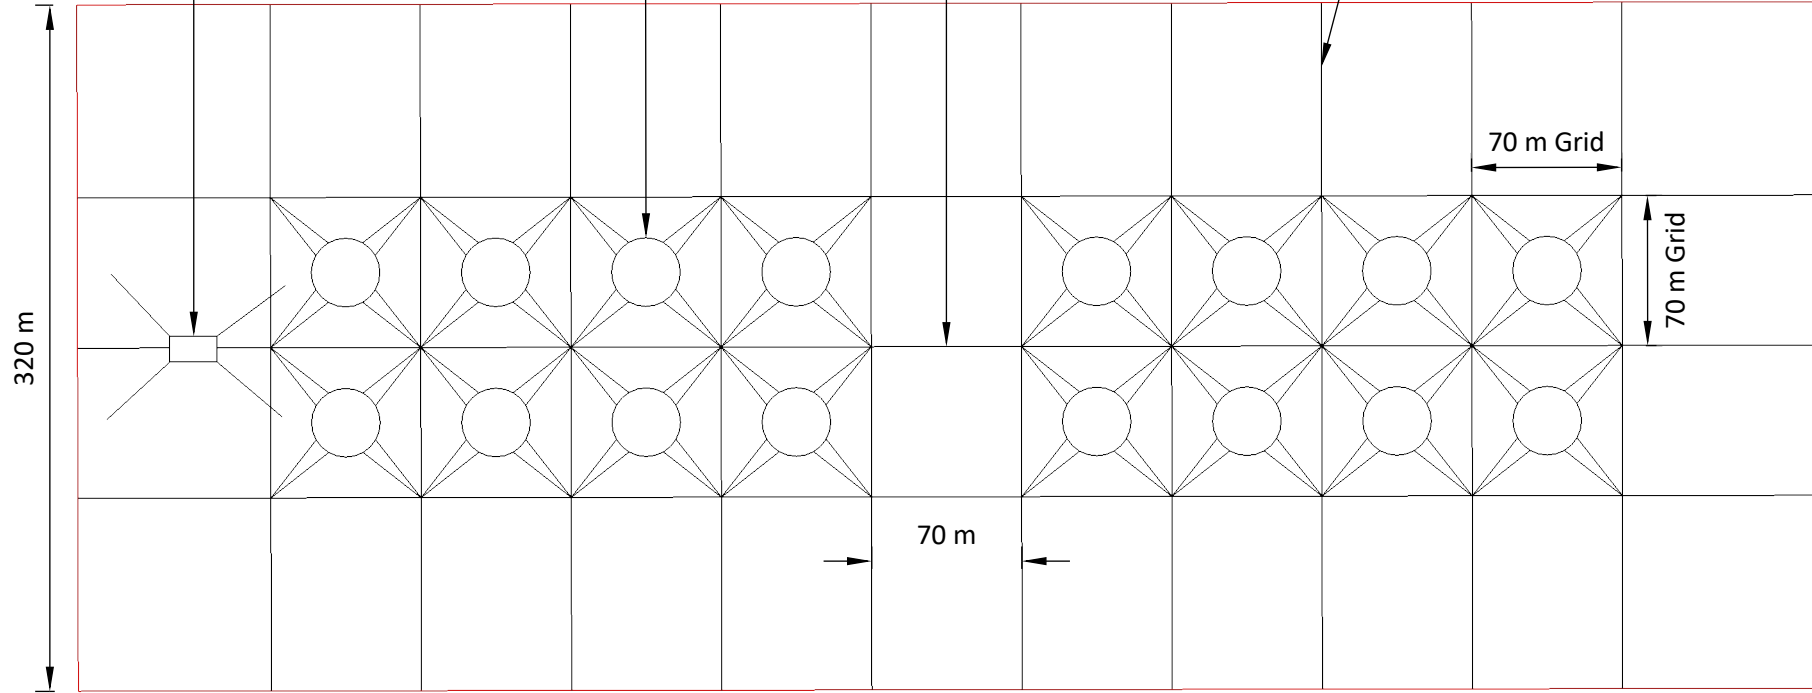

320 m

70 m Grid

70 m Grid

70 m


810 m

MOORING
CONTAINMENT
AREA

SW MCA
N59°07.674
W2°34.321

SE MCA
N59°07.748
W2°33.484

N

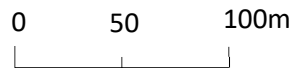

MILL BAY, STRONSAY
Scale plan