



VIEW NORTH OF EXISTING QUAY AND SOUTH FACE OF PIER FOR REFERENCE




VIEW SOUTH OF EXISTING NORTH FACE OF PIER FOR REFERENCE

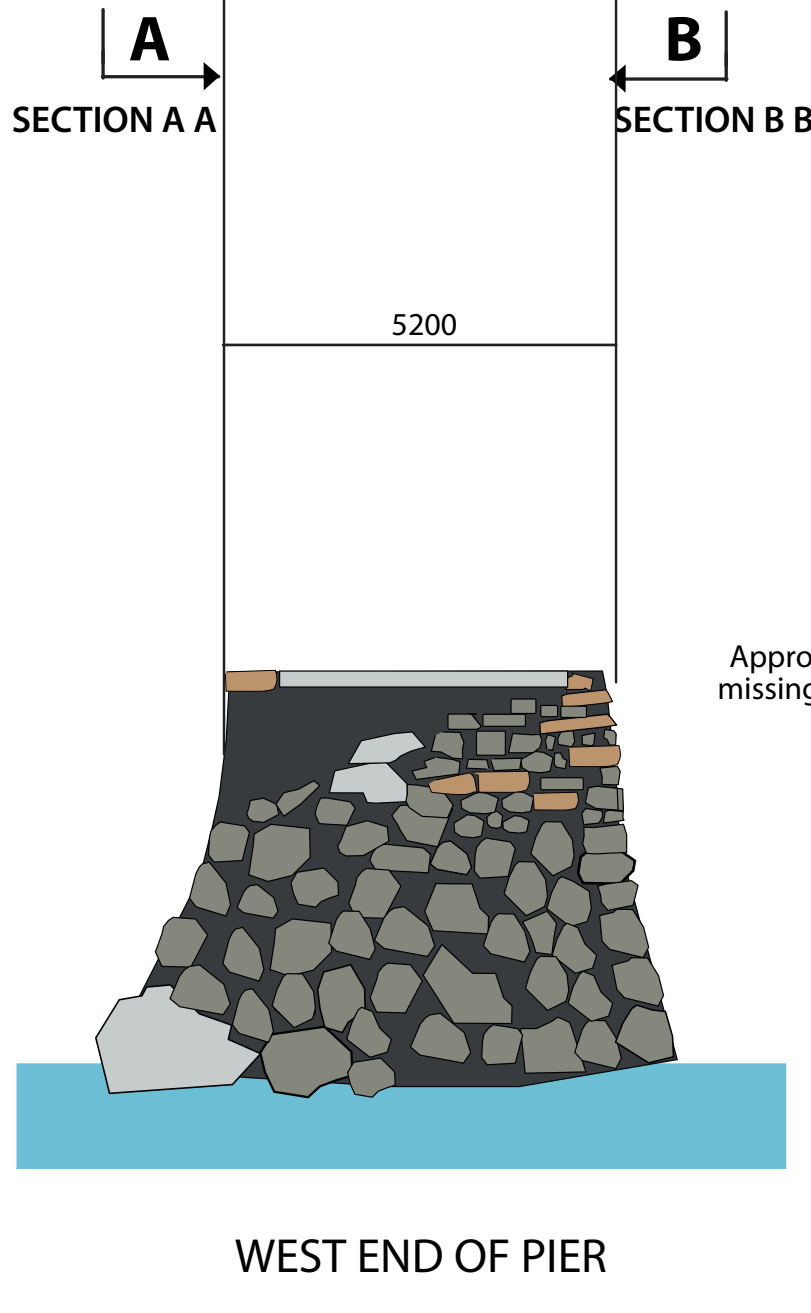


WEST END OF PIER

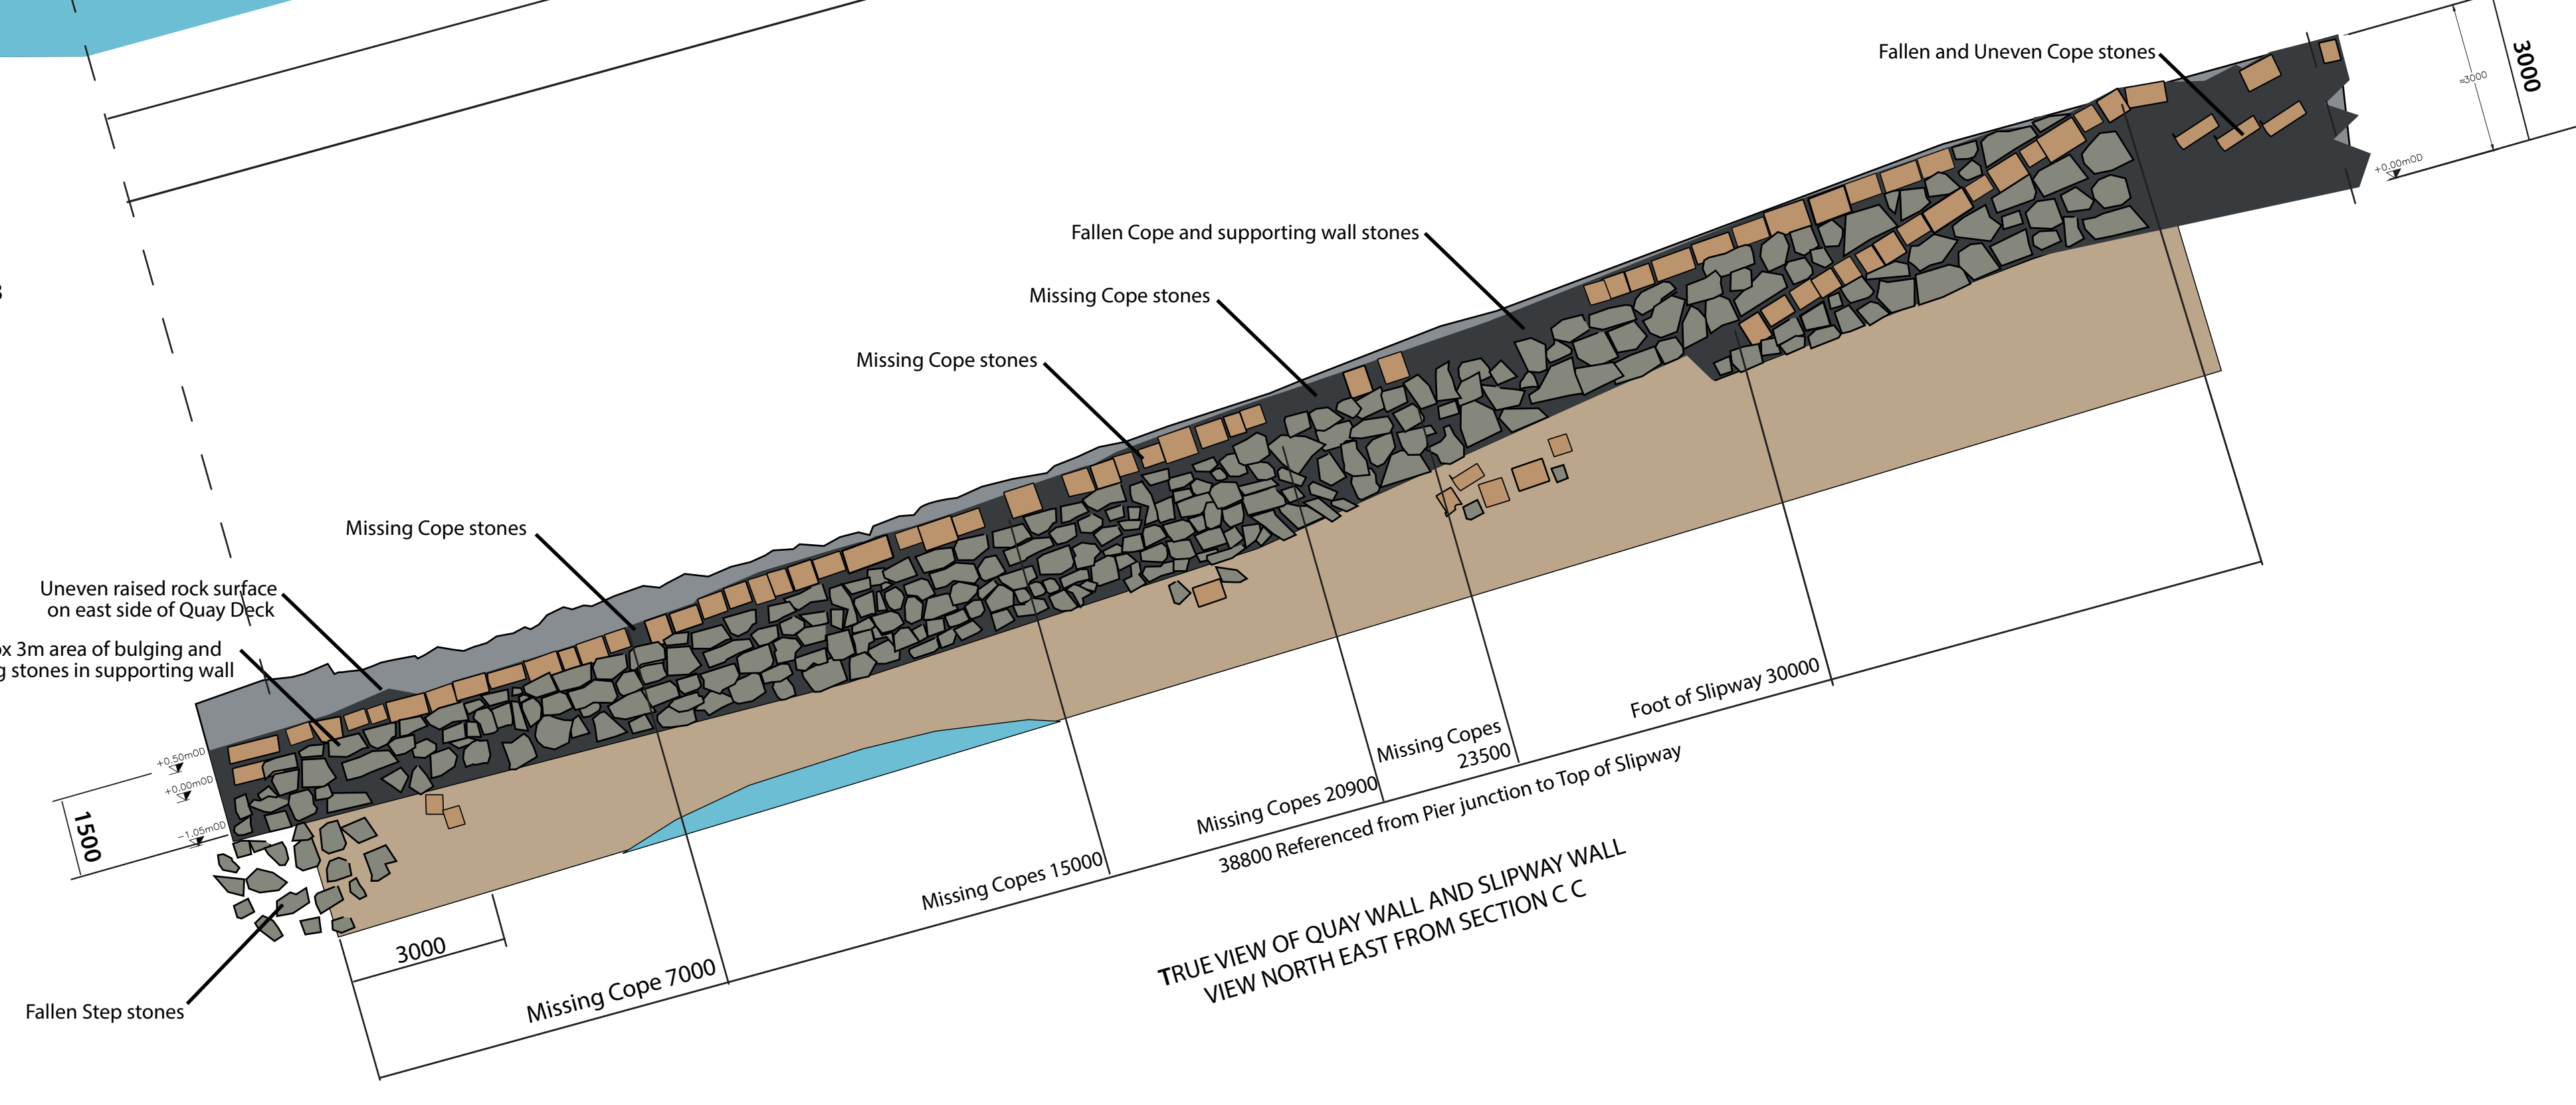

TRUE VIEW OF QUAY WALL AND SLIPWAY WALL VIEW NORTH EAST FROM SECTION C C

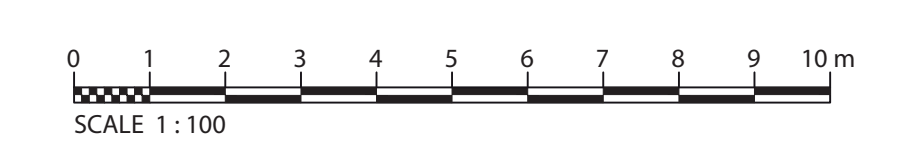

Notes

	KFT Unit 1, Baliscate, Tobermory, Scotland. PA75 6QA 01688 302113 kft@btconnect.com	
	CLIENT	TOBERMORY HARBOUR AUTHORITY
	PROJECT	AROS WATERFRONT 3
	SCALE	1:100 AT A1 at A0
NUMBER		AW2 EXISTING STRUCTURES

Site Plan 1 : 500 contour
information credit to JACOBS