



NORTH FACE OF PIER
PONTON SUPPORT, BRIDGE AND PONTON
VIEW SOUTH FROM SECTION A A


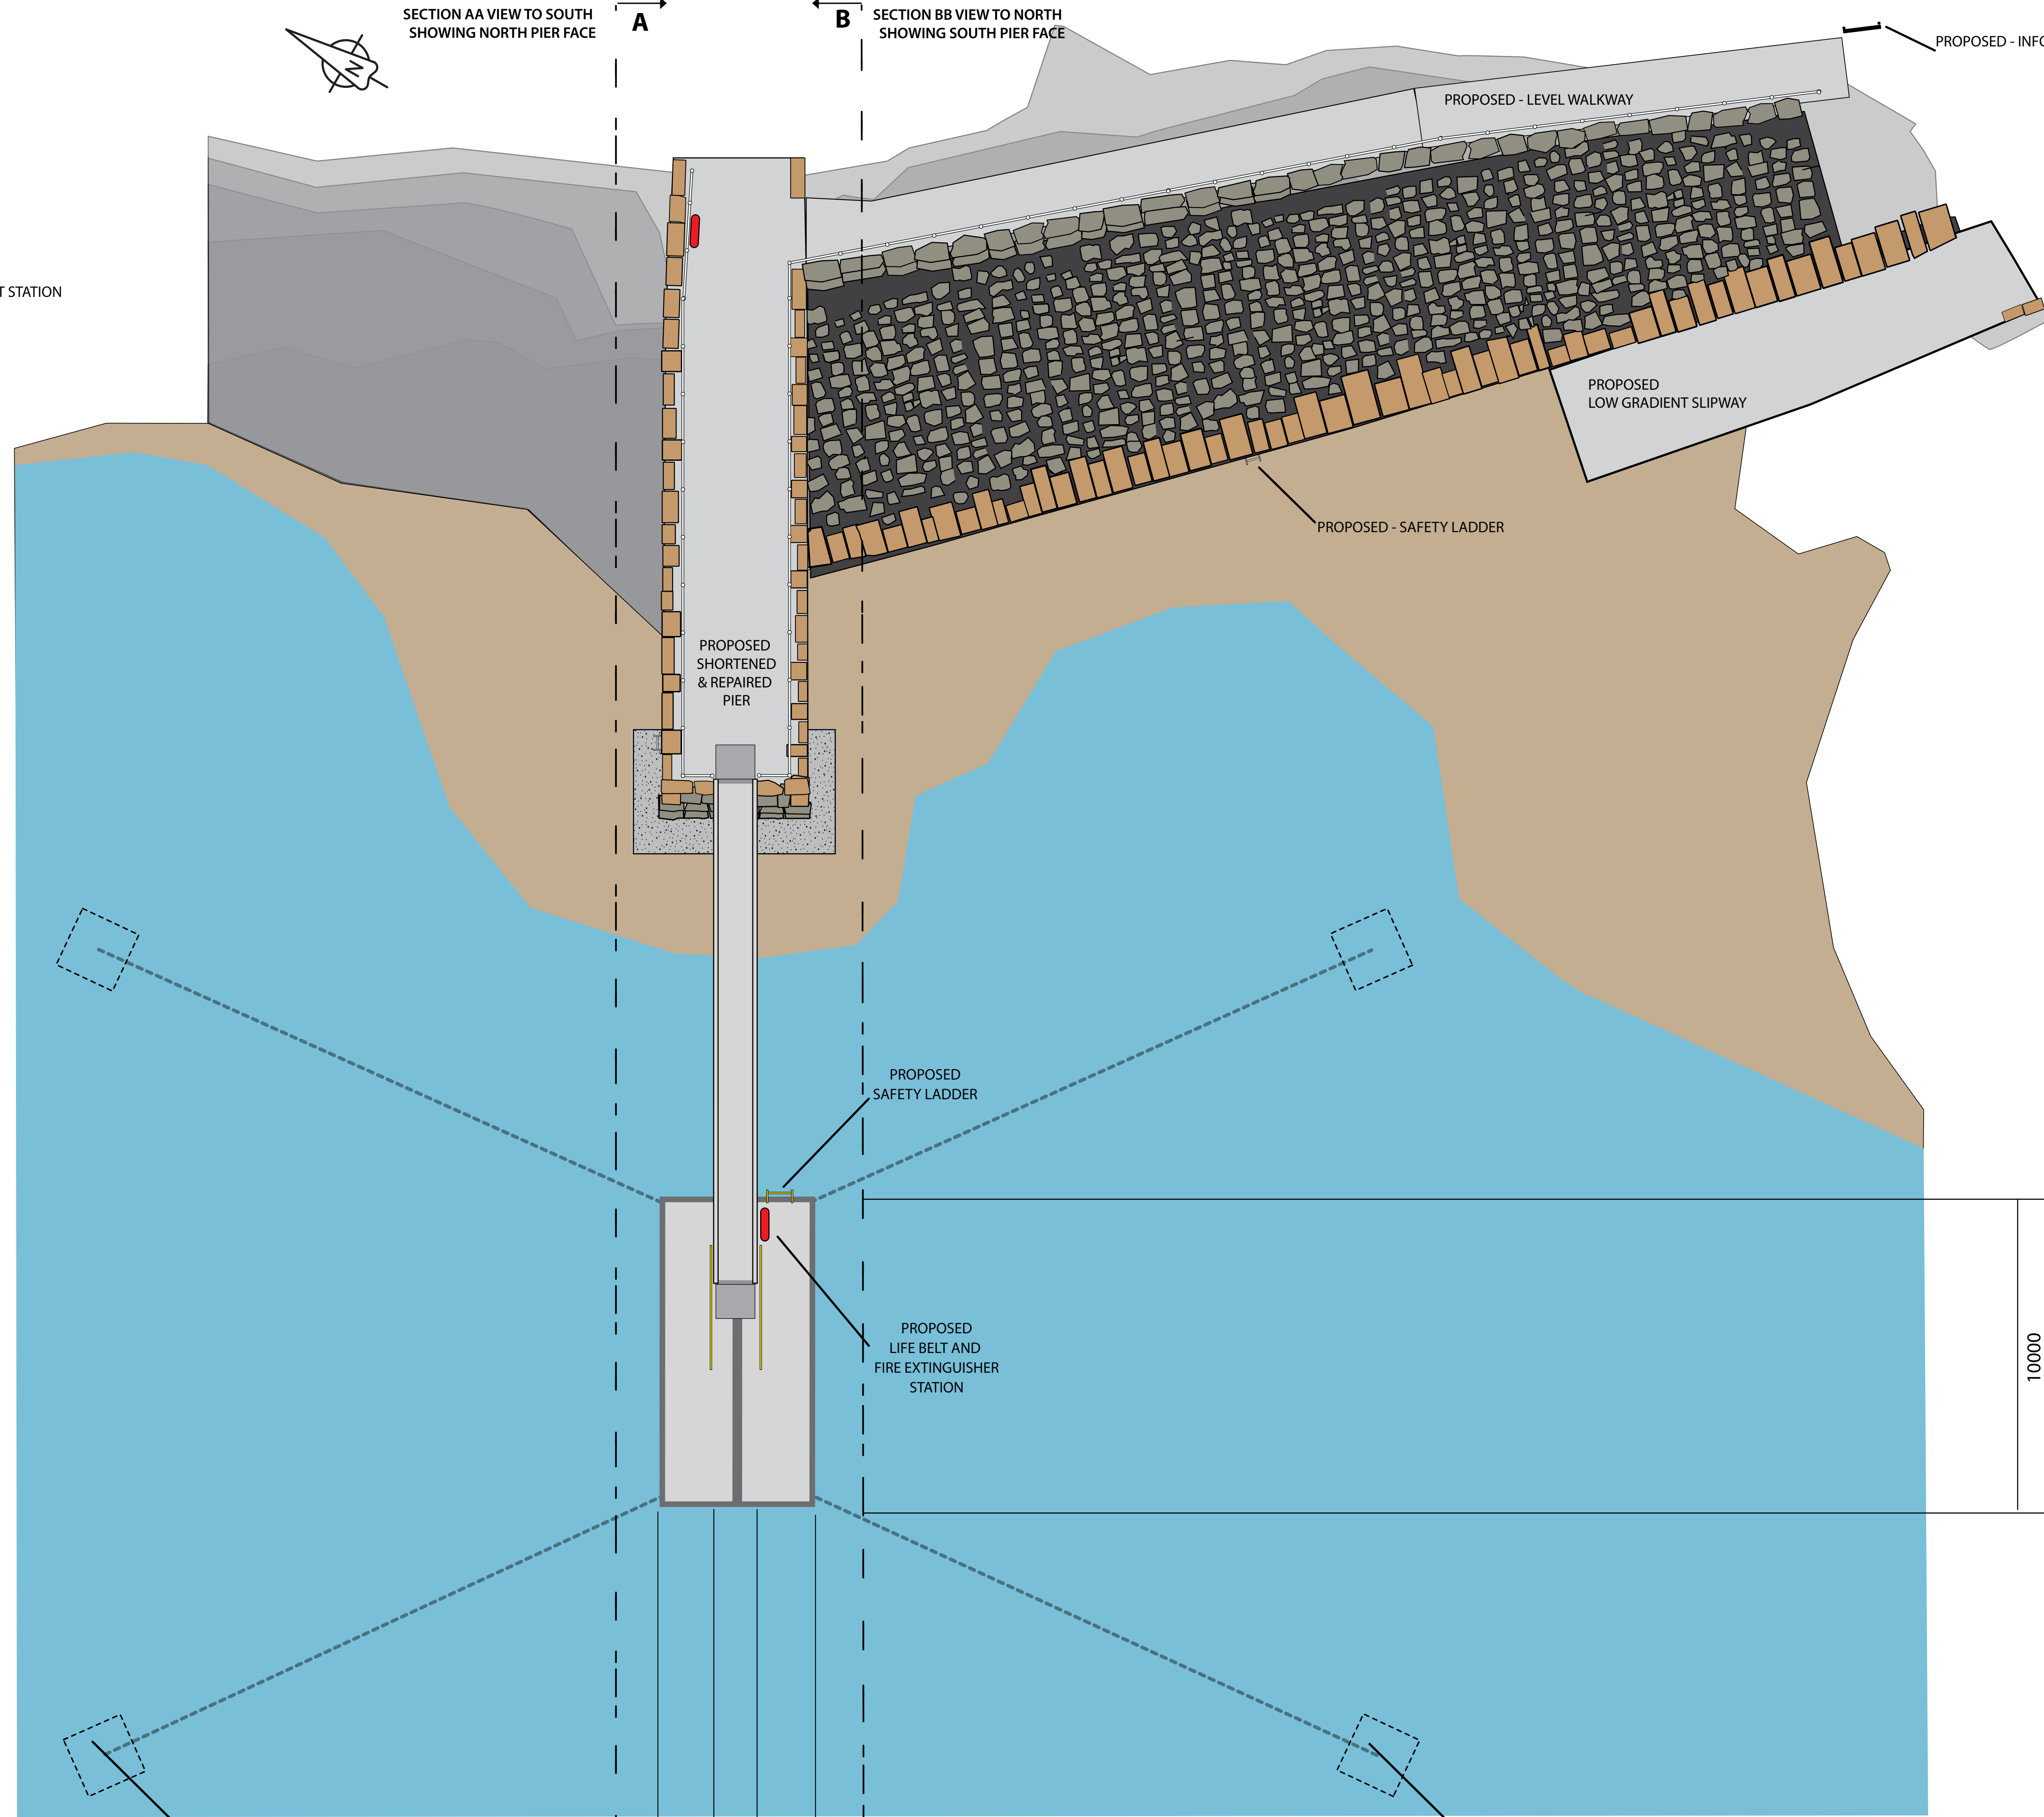


VISUAL OF THE PROPOSED FINISHED AROS WATERFRONT FACILITIES

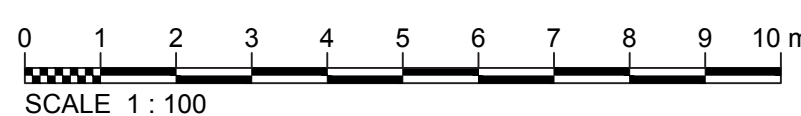


PROPOSED - NORTH MOORINGS
2 x 30m long x 36mm Dia Chain
Plus 2 x recycled concrete block anchors

PROPOSED - SOUTH MOORINGS
2 x 25m long x 36mm dia chain
plus 2 x recycled concrete block anchors

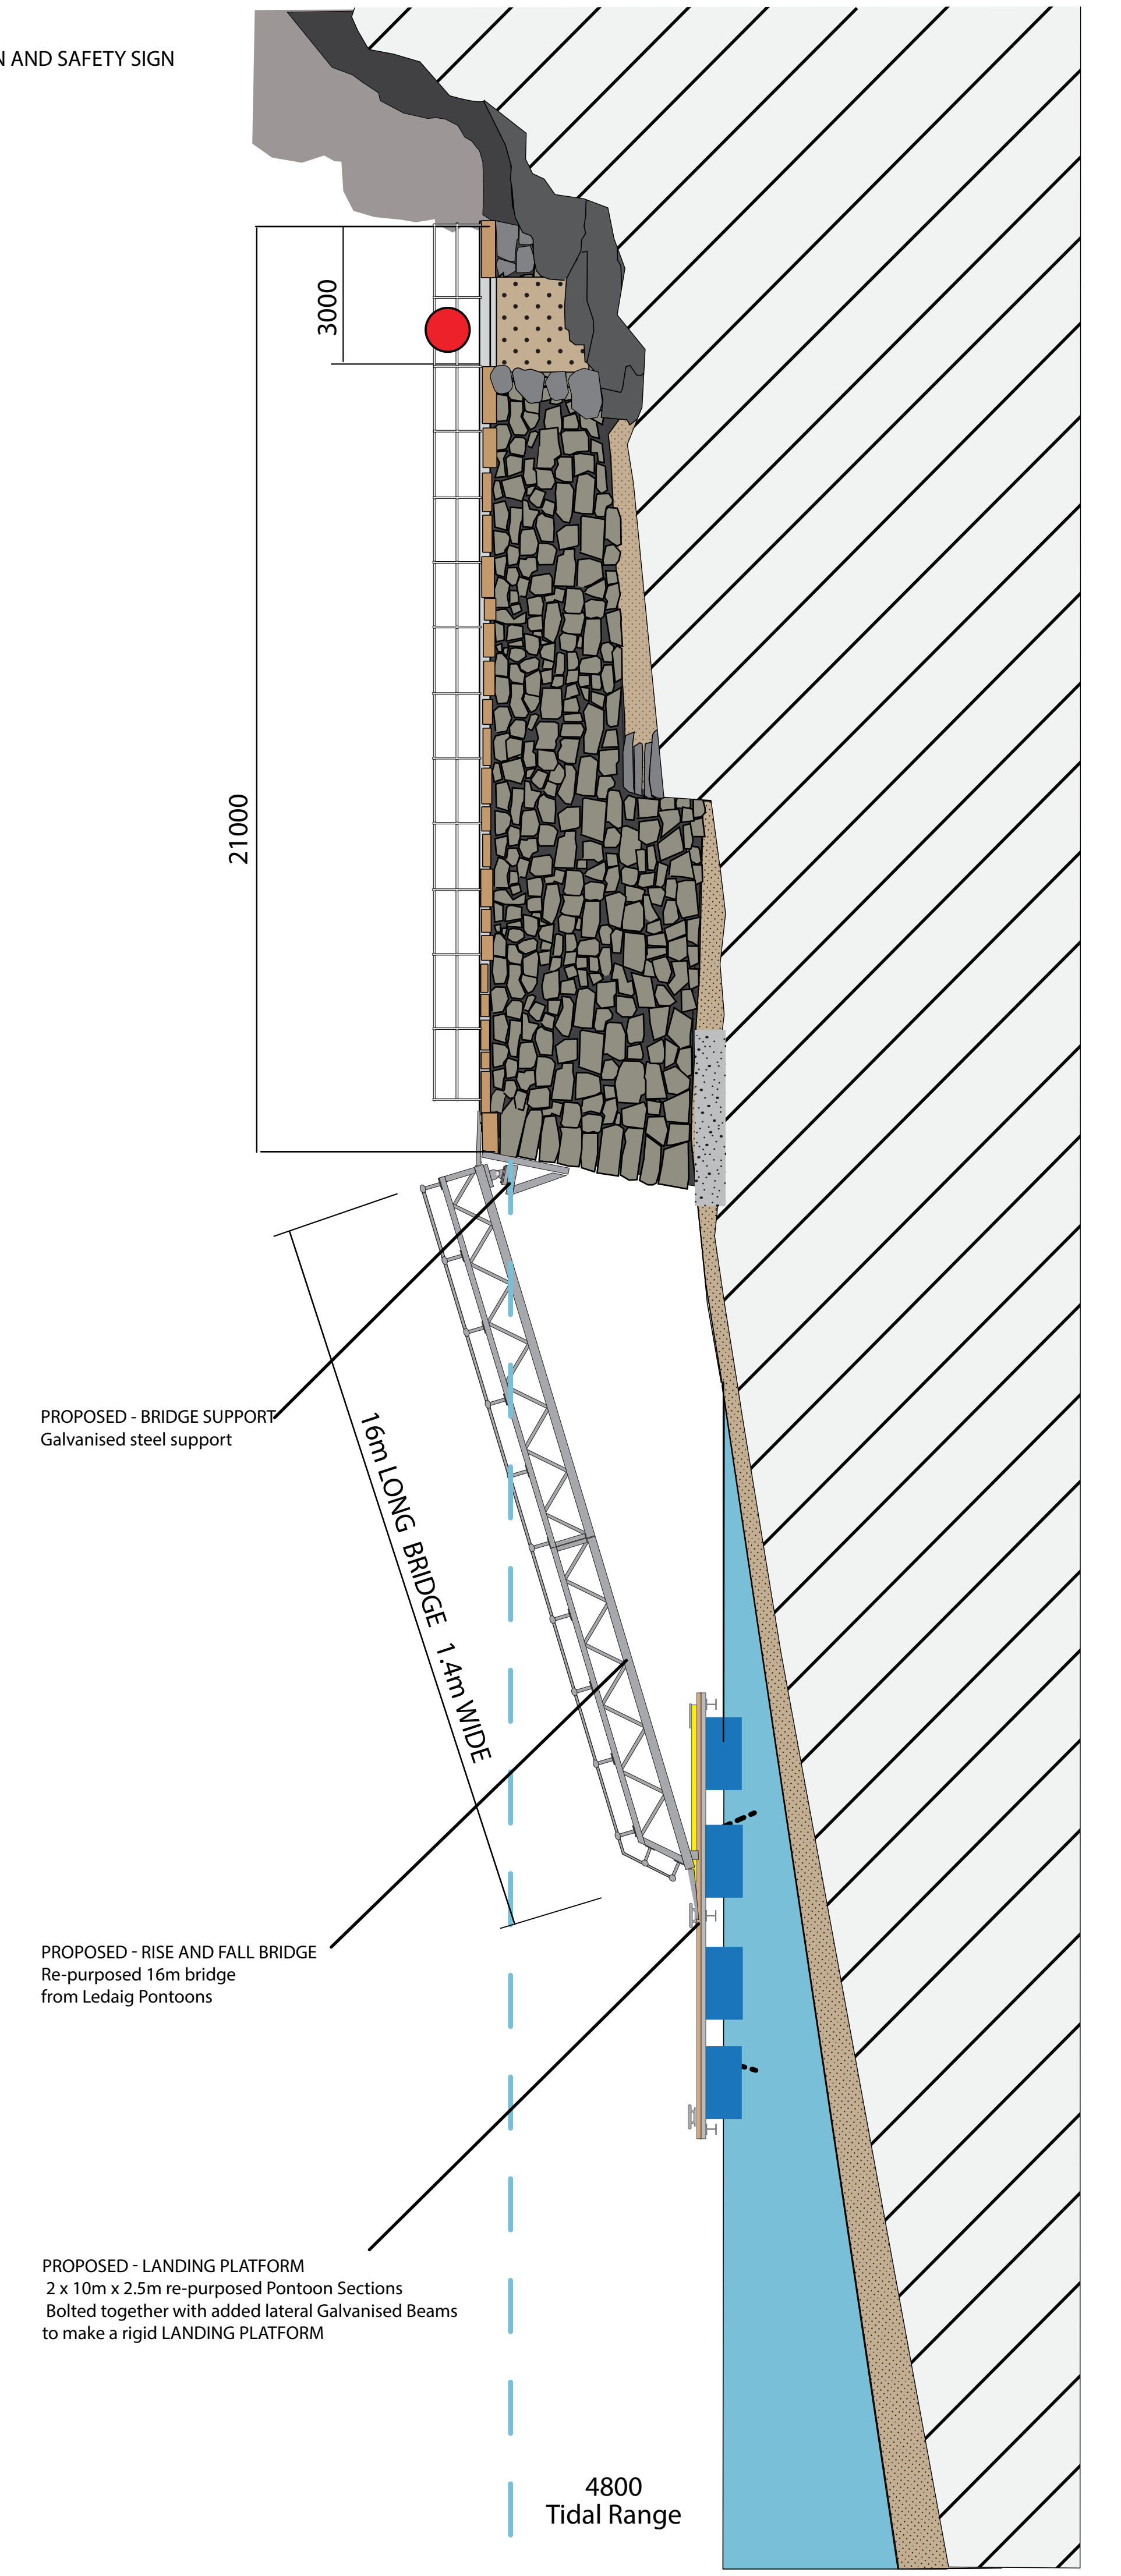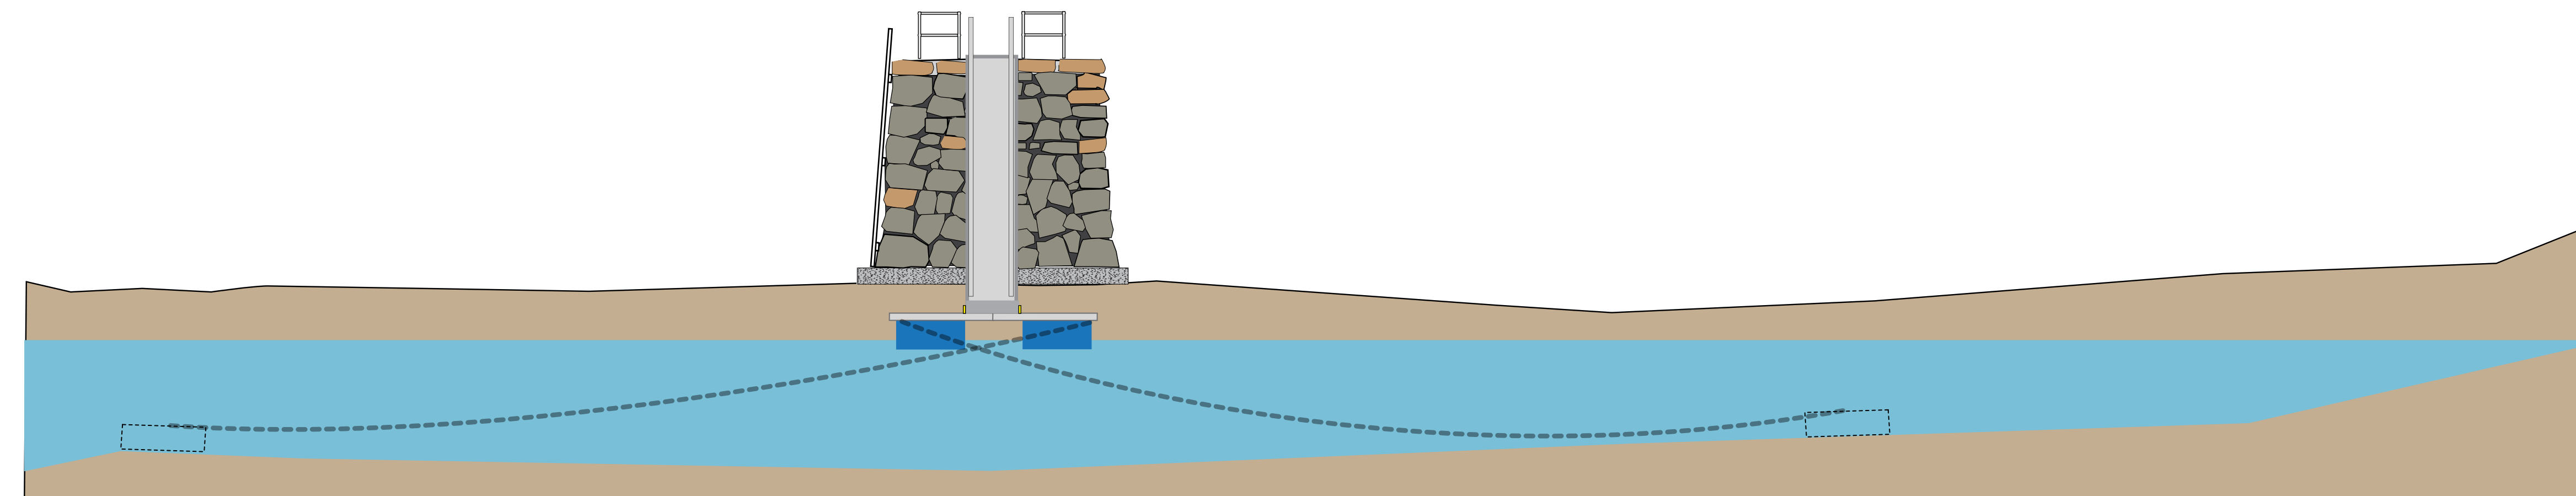

SOUTH FACE OF PIER
PONTON SUPPORT, BRIDGE AND PONTON
VIEW NORTH FROM SECTION B B

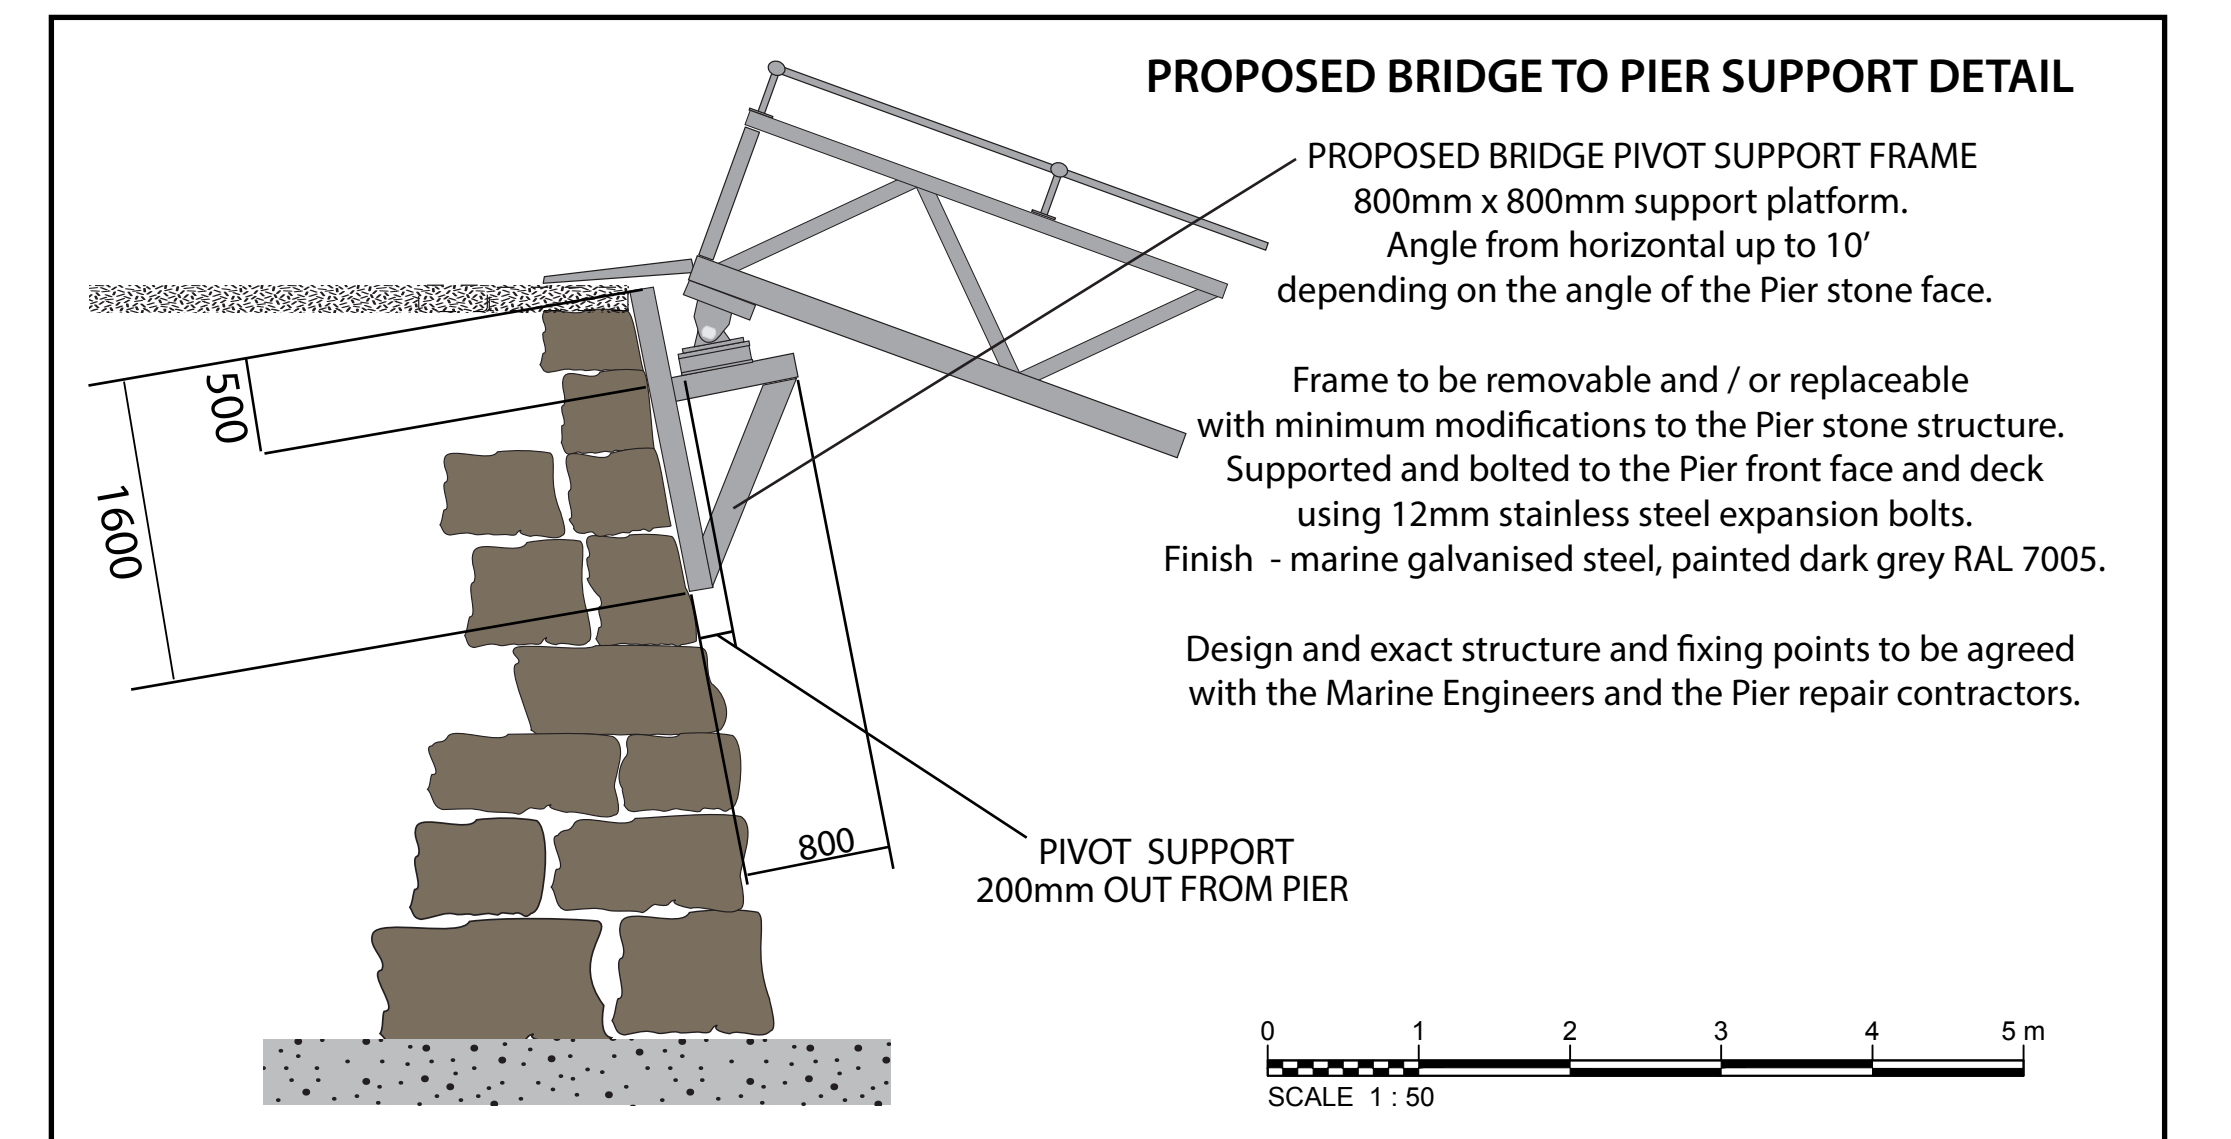

Notes



KFT
Unit 1, Baliscate, Tobermory,
Scotland. PA75 6QA
01688 302113
kft@btconnect.com

CLIENT	TOBERMORY HARBOUR AUTHORITY
PROJECT	AROS WATERFRONT 3
SCALE	1 : 100 AT A1 and Detail 1 : 50 at A0
NUMBER	AW4 PROPOSED NEW PONTON AND BRIDGE