



**PLAN**  
(SCALE 1:250)

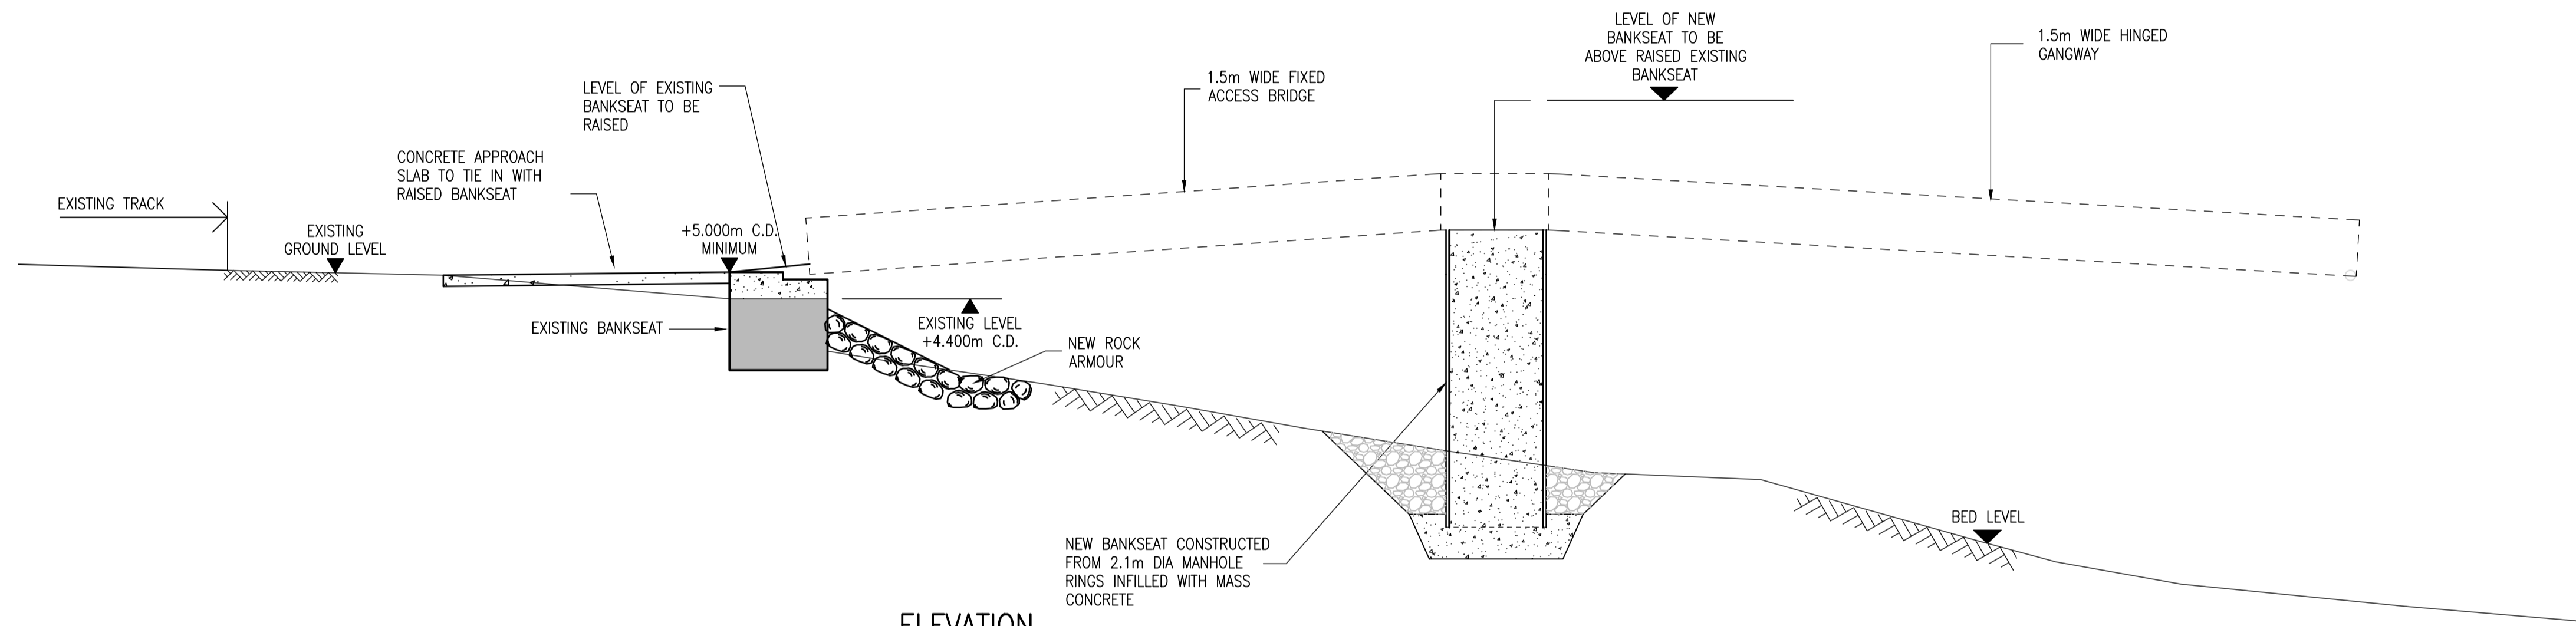


**ELEVATION**  
(SCALE 1:250)


MHWS	4.20
MLWS	3.10
O.D.	1.95
MLWN	1.90
MLWS	0.80
C.D.	0.00

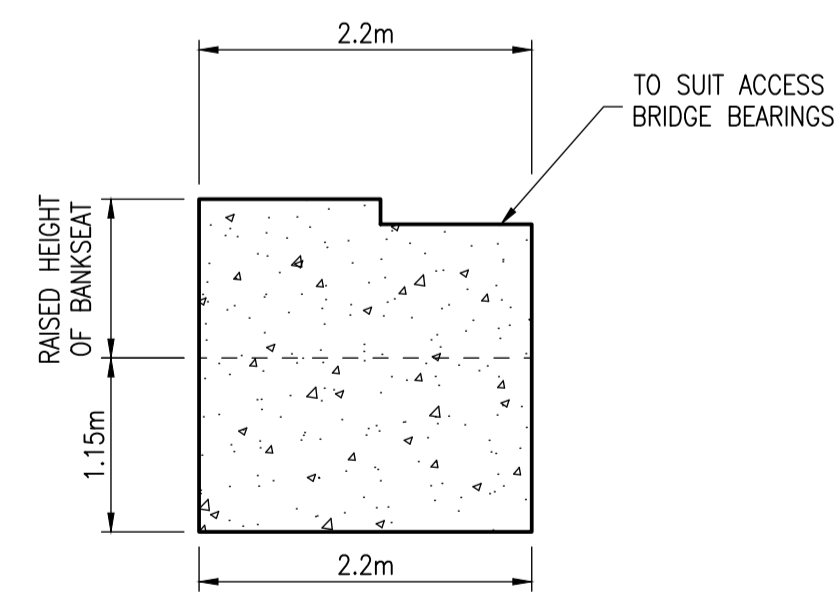

**SECTION A-A**  
(SCALE 1:50)

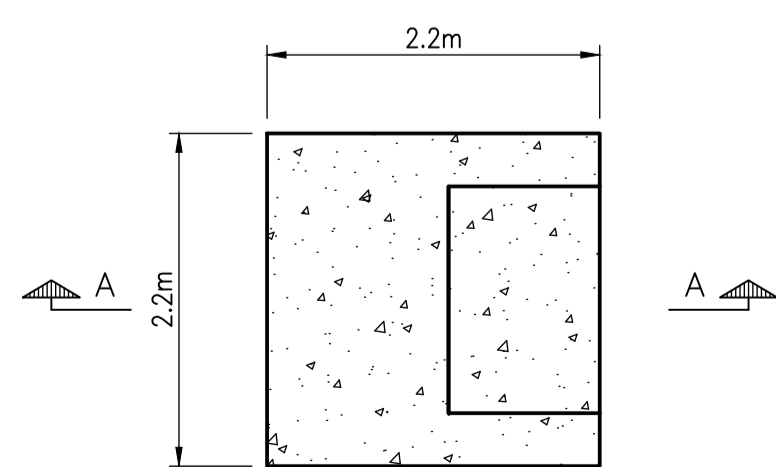

**PLAN ON BANKSEAT**  
(SCALE 1:50)

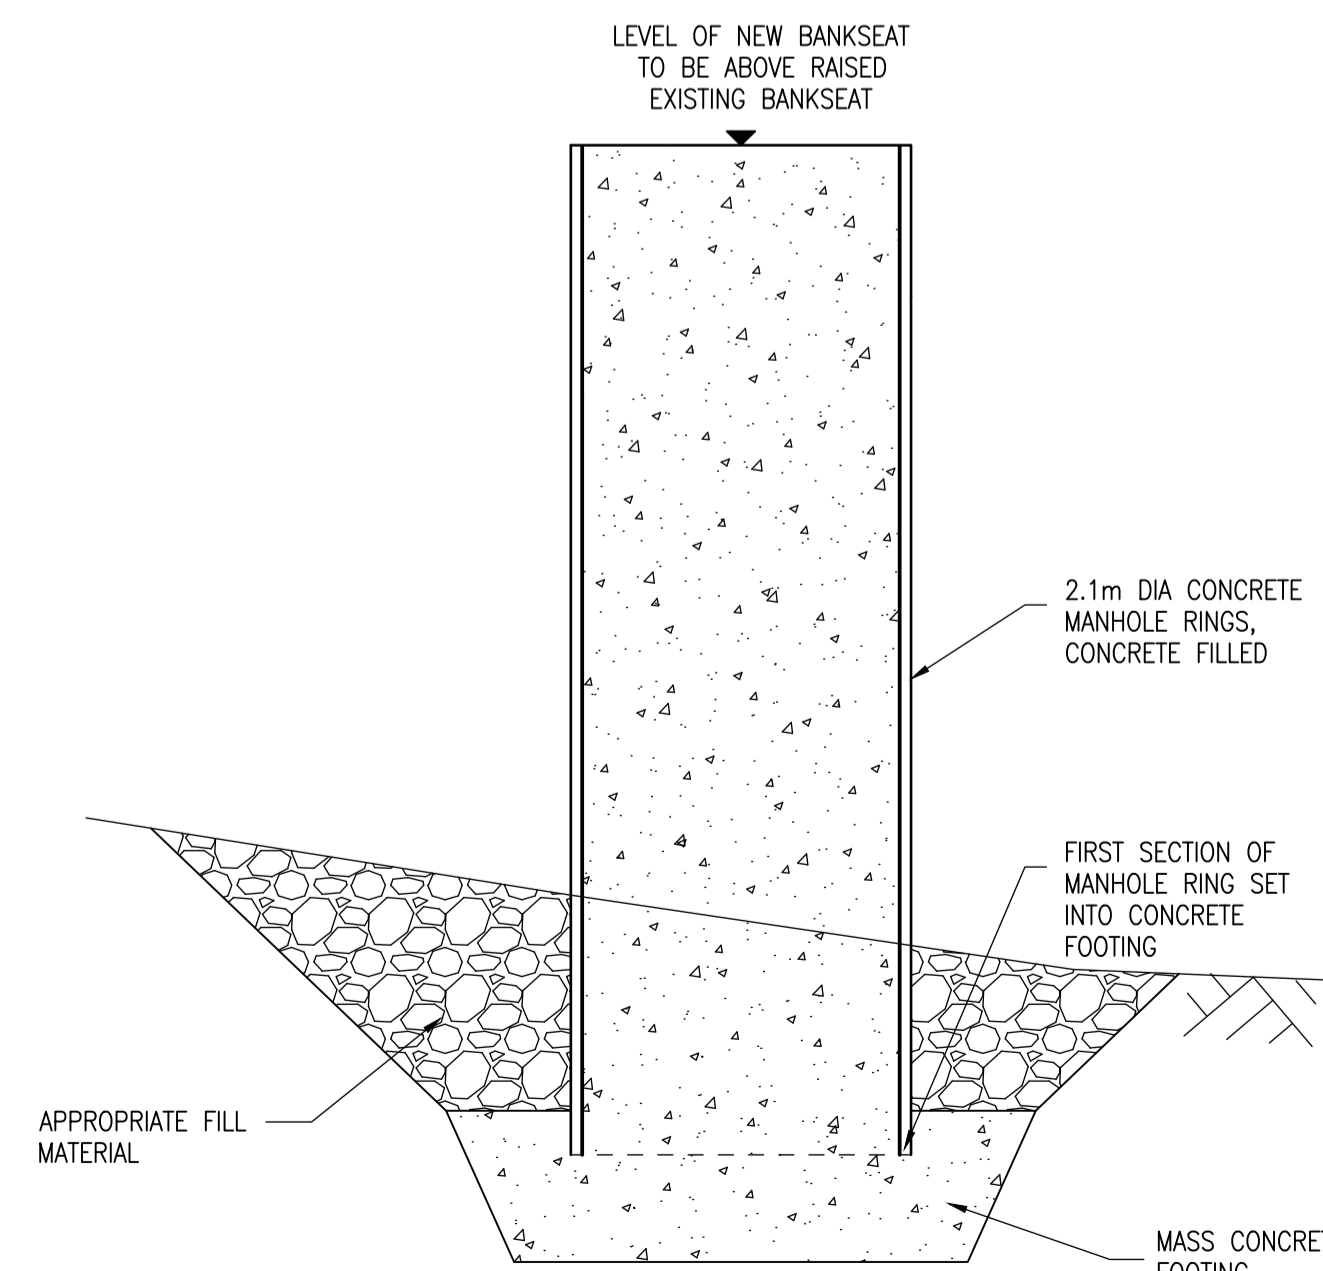

**SECTION THROUGH NEW BANKSEAT**  
(SCALE 1:50)

REV	DATE	REVISION DESCRIPTION	DRN	VER
-----	------	----------------------	-----	-----

THIS DRAWING IS COPYRIGHT © DO NOT SCALE FROM THIS DRAWING.

**Arch Henderson**  
1919

Civil Engineers  
Structural Engineers  
Principal Designers  
Architects  
Geotechnical services  
Environmental services

142 St. Vincent Street, Glasgow G2 5LA  
Tel: 0141 227 3060 - Fax: 0141 249 9542  
www.arch-henderson.co.uk - email: glasgow@arch-henderson.co.uk

Offices in: Aberdeen, Dundee, Falkland Islands, Glasgow, Inverness, Lewick, Southampton, Storness and Thurso

PROJECT :  
**ISLE OF ERIKA HOTEL PONTOON DEVELOPMENT**

TITLE :  
**NEW AND EXISTING BANKSEAT DETAILS**

DRAWN : K.S.	DATE : 03.06.19	VERIFIED : H.A.	APPROVED : A.A.K.
-----------------	--------------------	--------------------	----------------------

SCALE : (A1) AS SHOWN	DRAWING STATUS : TENDER
--------------------------	----------------------------

DRAWING No : 185032-012	REV : /
----------------------------	------------