



Reproduced by permission of Ordnance Survey® on behalf of The Controller of Her Majesty's Stationery Office.
© Crown copyright 2018. All rights reserved.
Licence number: 100021621

Chart Datum (Kirkwall)	Ordnance Datum (Newlyn)	Quay Heights and Tide Data Hatston Pier, Kirkwall
+6.40m	+5.00m	Quay Edge Level
+3.00m	+1.60m	Mean High Water Spring Tides
+1.40m	0.00m	Ordnance Datum (Newlyn)
+0.60m	-0.80m	Mean Low Water Spring Tides
0.00m	-1.40m	Chart Datum (Kirkwall)
-5.00m	-6.40m	
-7.50m	-8.90m	
-10.00m	-11.40m	

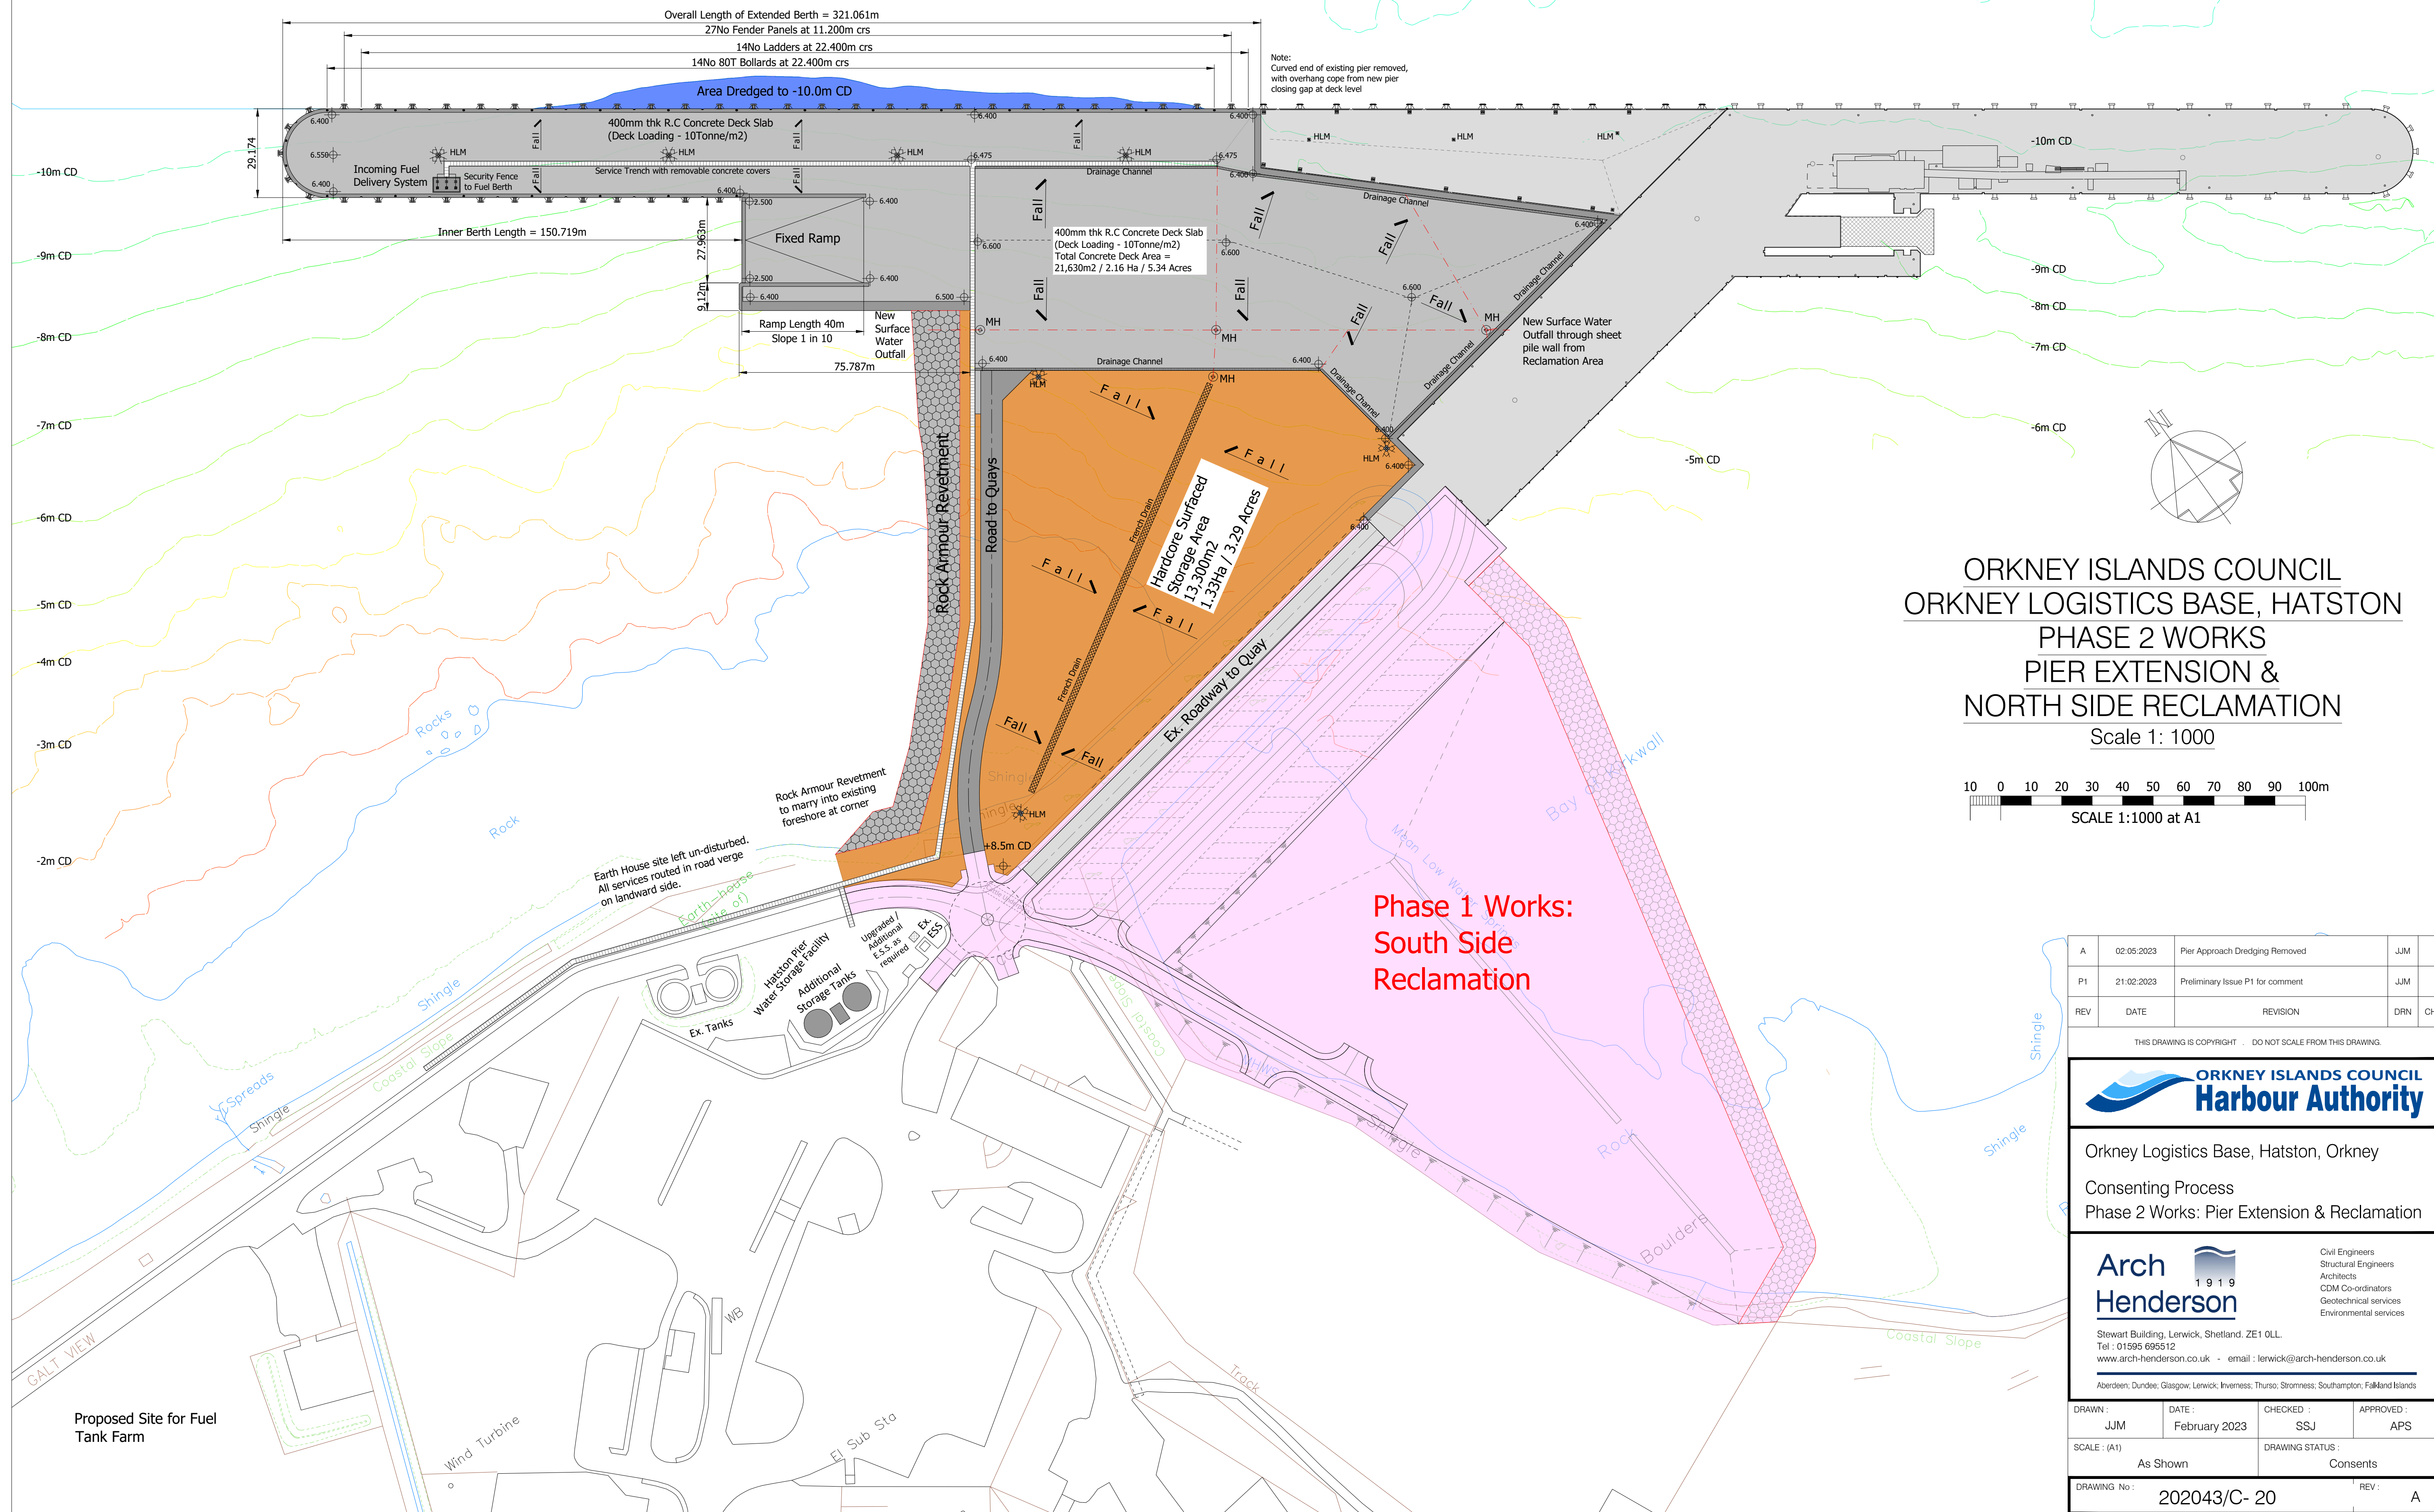

ORKNEY ISLANDS COUNCIL
ORKNEY LOGISTICS BASE, HATSTON
PHASE 2 WORKS
PIER EXTENSION &
NORTH SIDE RECLAMATION

Scale 1: 1000

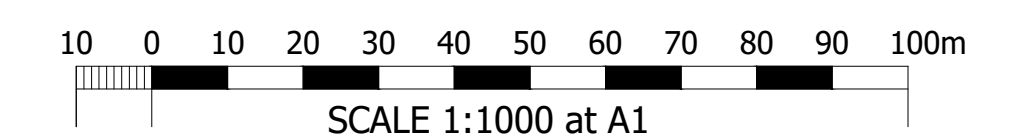

Phase 1 Works:
South Side
Reclamation

REV	DATE	REVISION	DRN	CHK
A	02.05.2023	Pier Approach Dredging Removed	JJM	
P1	21.02.2023	Preliminary Issue P1 for comment	JJM	

THIS DRAWING IS COPYRIGHT. DO NOT SCALE FROM THIS DRAWING.



Orkney Logistics Base, Hatston, Orkney
Consenting Process
Phase 2 Works: Pier Extension & Reclamation



Stewart Building, Lerwick, Shetland, ZE1 0LL.
Tel: 01595 695512
www.arch-henderson.co.uk - email: lerwick@arch-henderson.co.uk
Aberdeen, Dundee, Glasgow, Lerwick, Inverness, Thurso, Stromness, Southampton, Falkland Islands

DRAWN	DATE	CHECKED	APPROVED
JJM	February 2023	SSJ	APS
SCALE: (A1) As Shown		DRAWING STATUS: Consents	
DRAWING No: 202043/C-20			REV: A

Proposed Site for Fuel Tank Farm