


ORKNEY ISLANDS COUNCIL
ORKNEY LOGISTICS BASE, HATSTON
OVERALL PLANNING APPLICATION BOUNDARIES

Scale 1 : 2,000



SCALE 1:2,000 at A1

ORKNEY LOGISTICS BASE, HATSTON	
OIC Ownership Area (Present)	— (Solid Blue Line)
OIC Ownership Area (Pending)	- - - (Dashed Blue Line)
Development Boundary	— (Solid Red Line)
20m Boundary from Development	- - - (Dashed Red Line)
Area enclosed within Red Line Development boundary	<div style="border: 1px solid red; width: 20px; height: 10px; display: inline-block; margin-right: 5px;"></div> 150,885 m ² 15.0885 Ha 37.2837 Acres

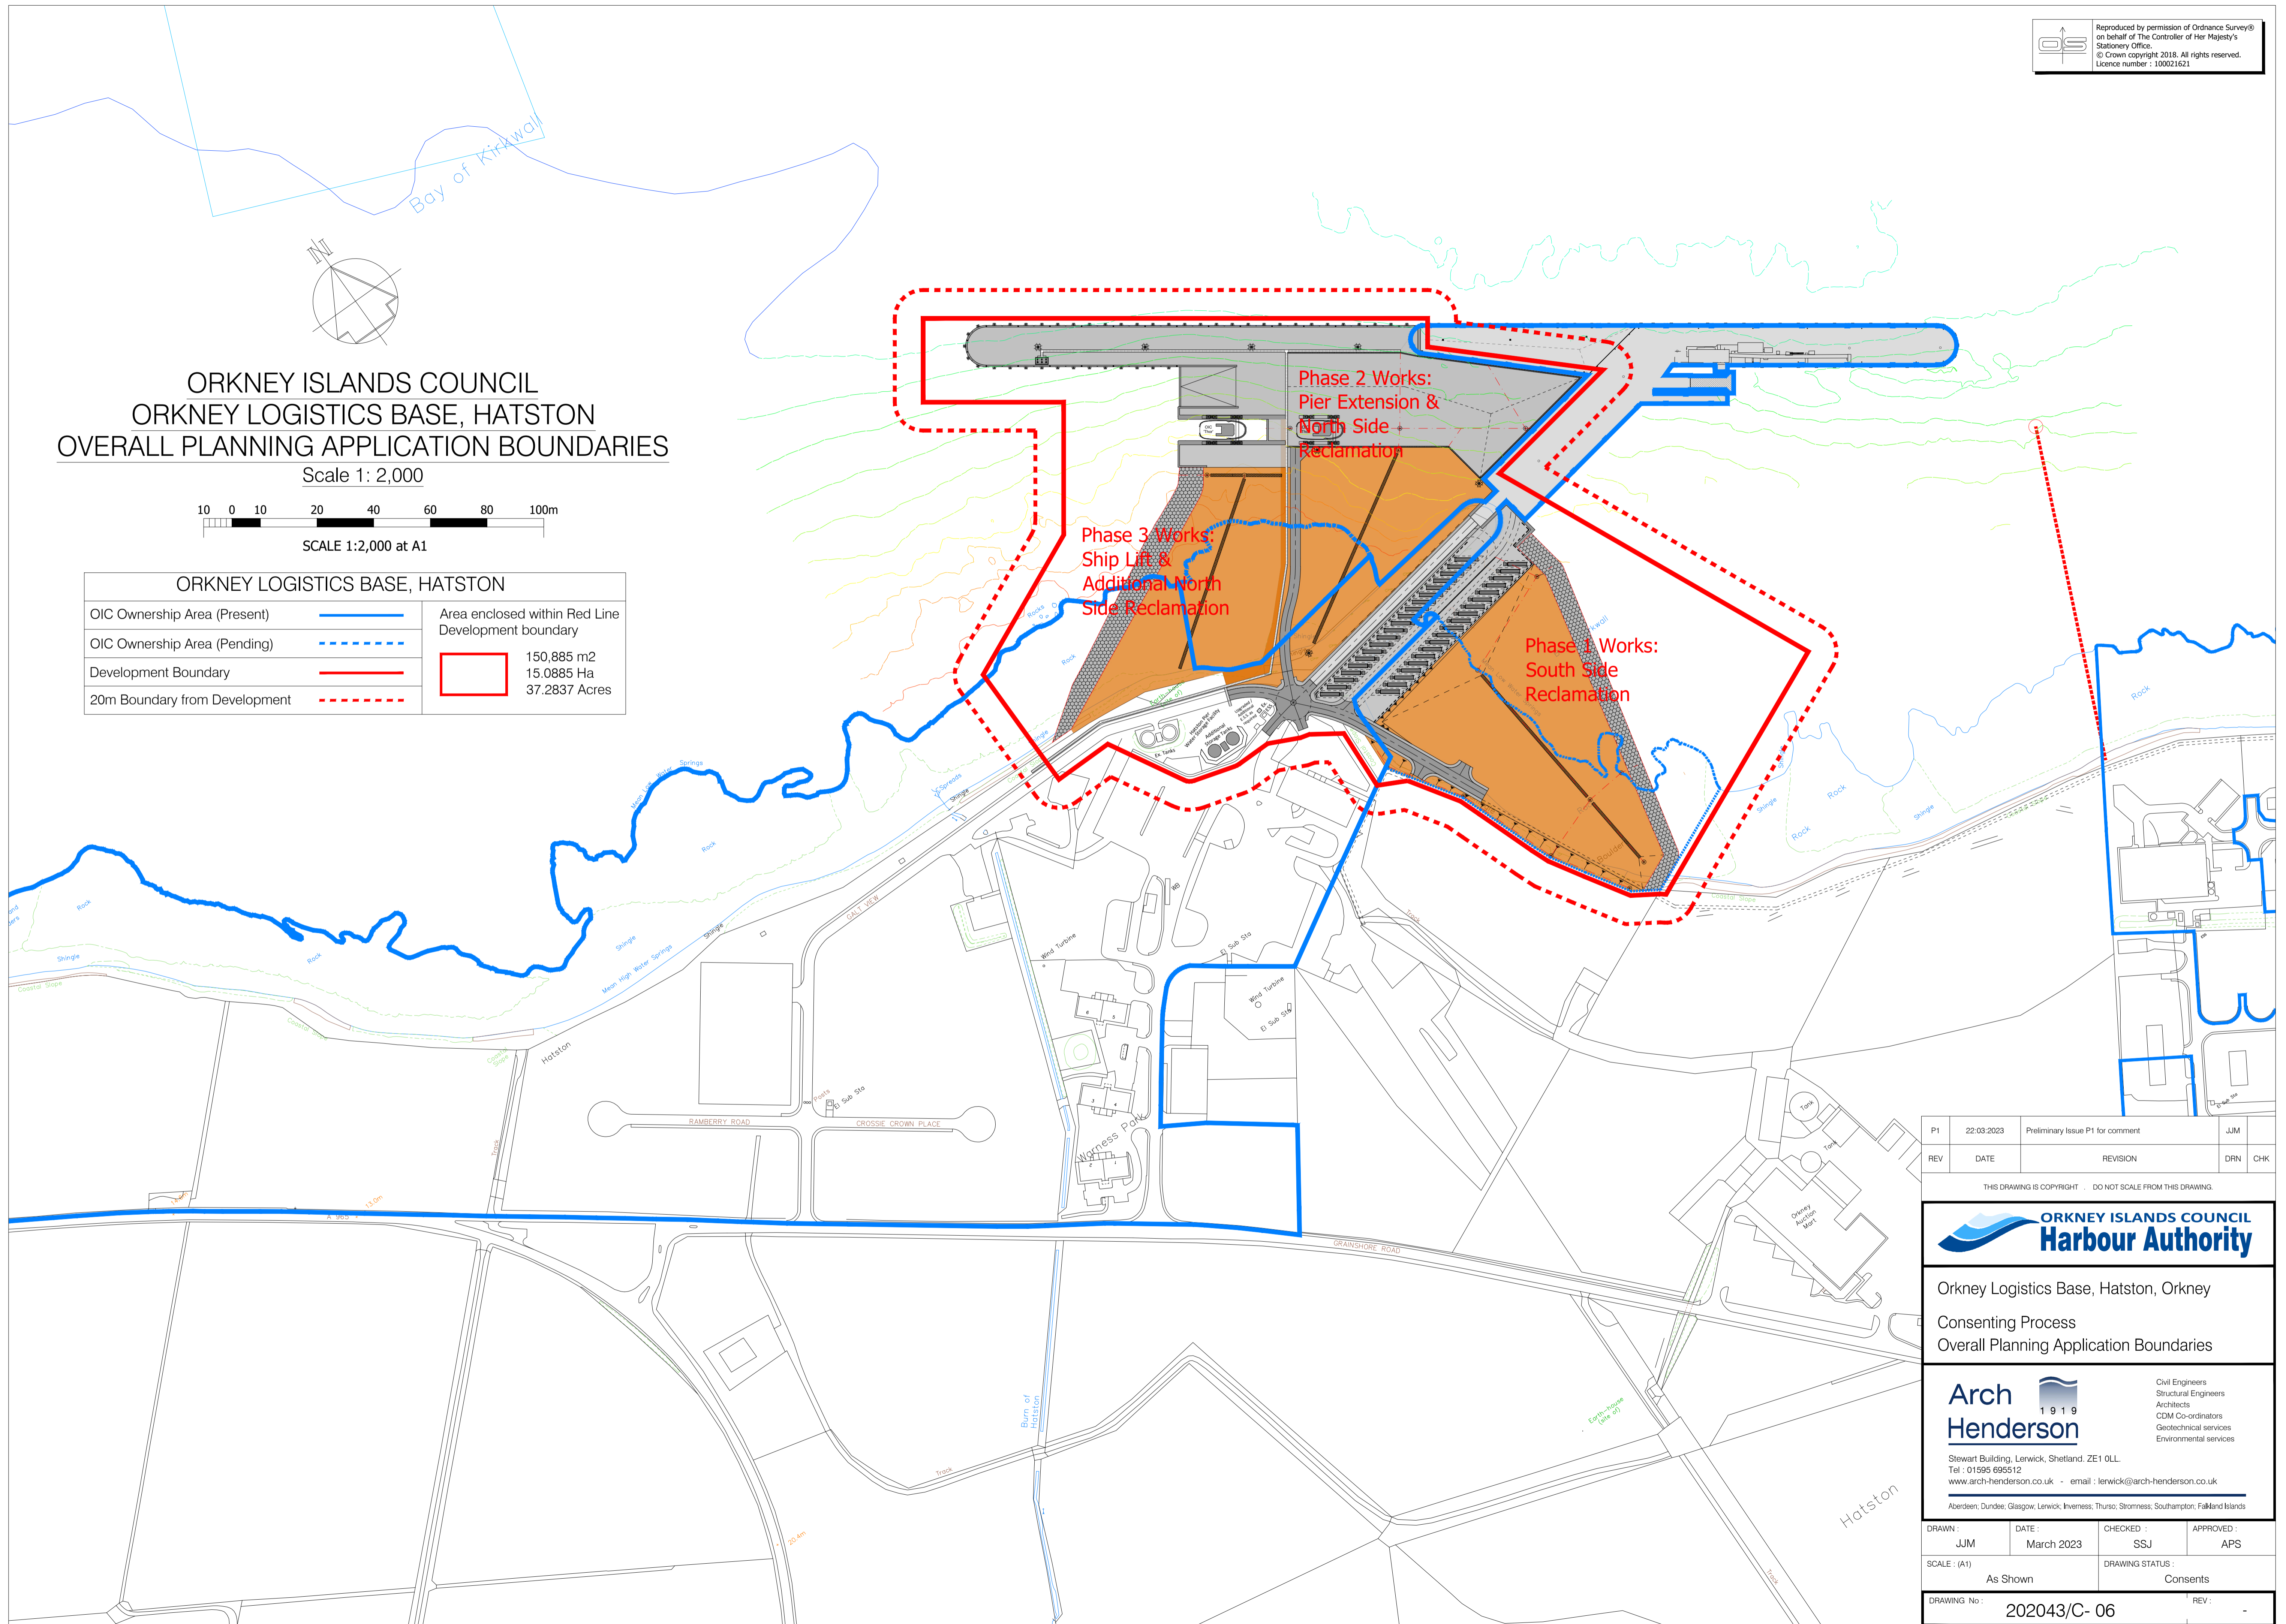

REV	DATE	REVISION	DRN	CHK
P1	22.03.2023	Preliminary Issue P1 for comment	JJM	

THIS DRAWING IS COPYRIGHT . DO NOT SCALE FROM THIS DRAWING.



Orkney Logistics Base, Hatston, Orkney
Consenting Process
Overall Planning Application Boundaries

Arch Henderson 1919
Civil Engineers
Structural Engineers
Architects
CDM Co-ordinators
Geotechnical services
Environmental services

Stewart Building, Lerwick, Shetland, ZE1 0LL.
Tel : 01595 695512
www.arch-henderson.co.uk - email : lerwick@arch-henderson.co.uk

DRAWN : JJM	DATE : March 2023	CHECKED : SSJ	APPROVED : APS
SCALE : (A1) As Shown		DRAWING STATUS : Consents	
DRAWING No : 202043/C- 06			REV : -