


Location Plan

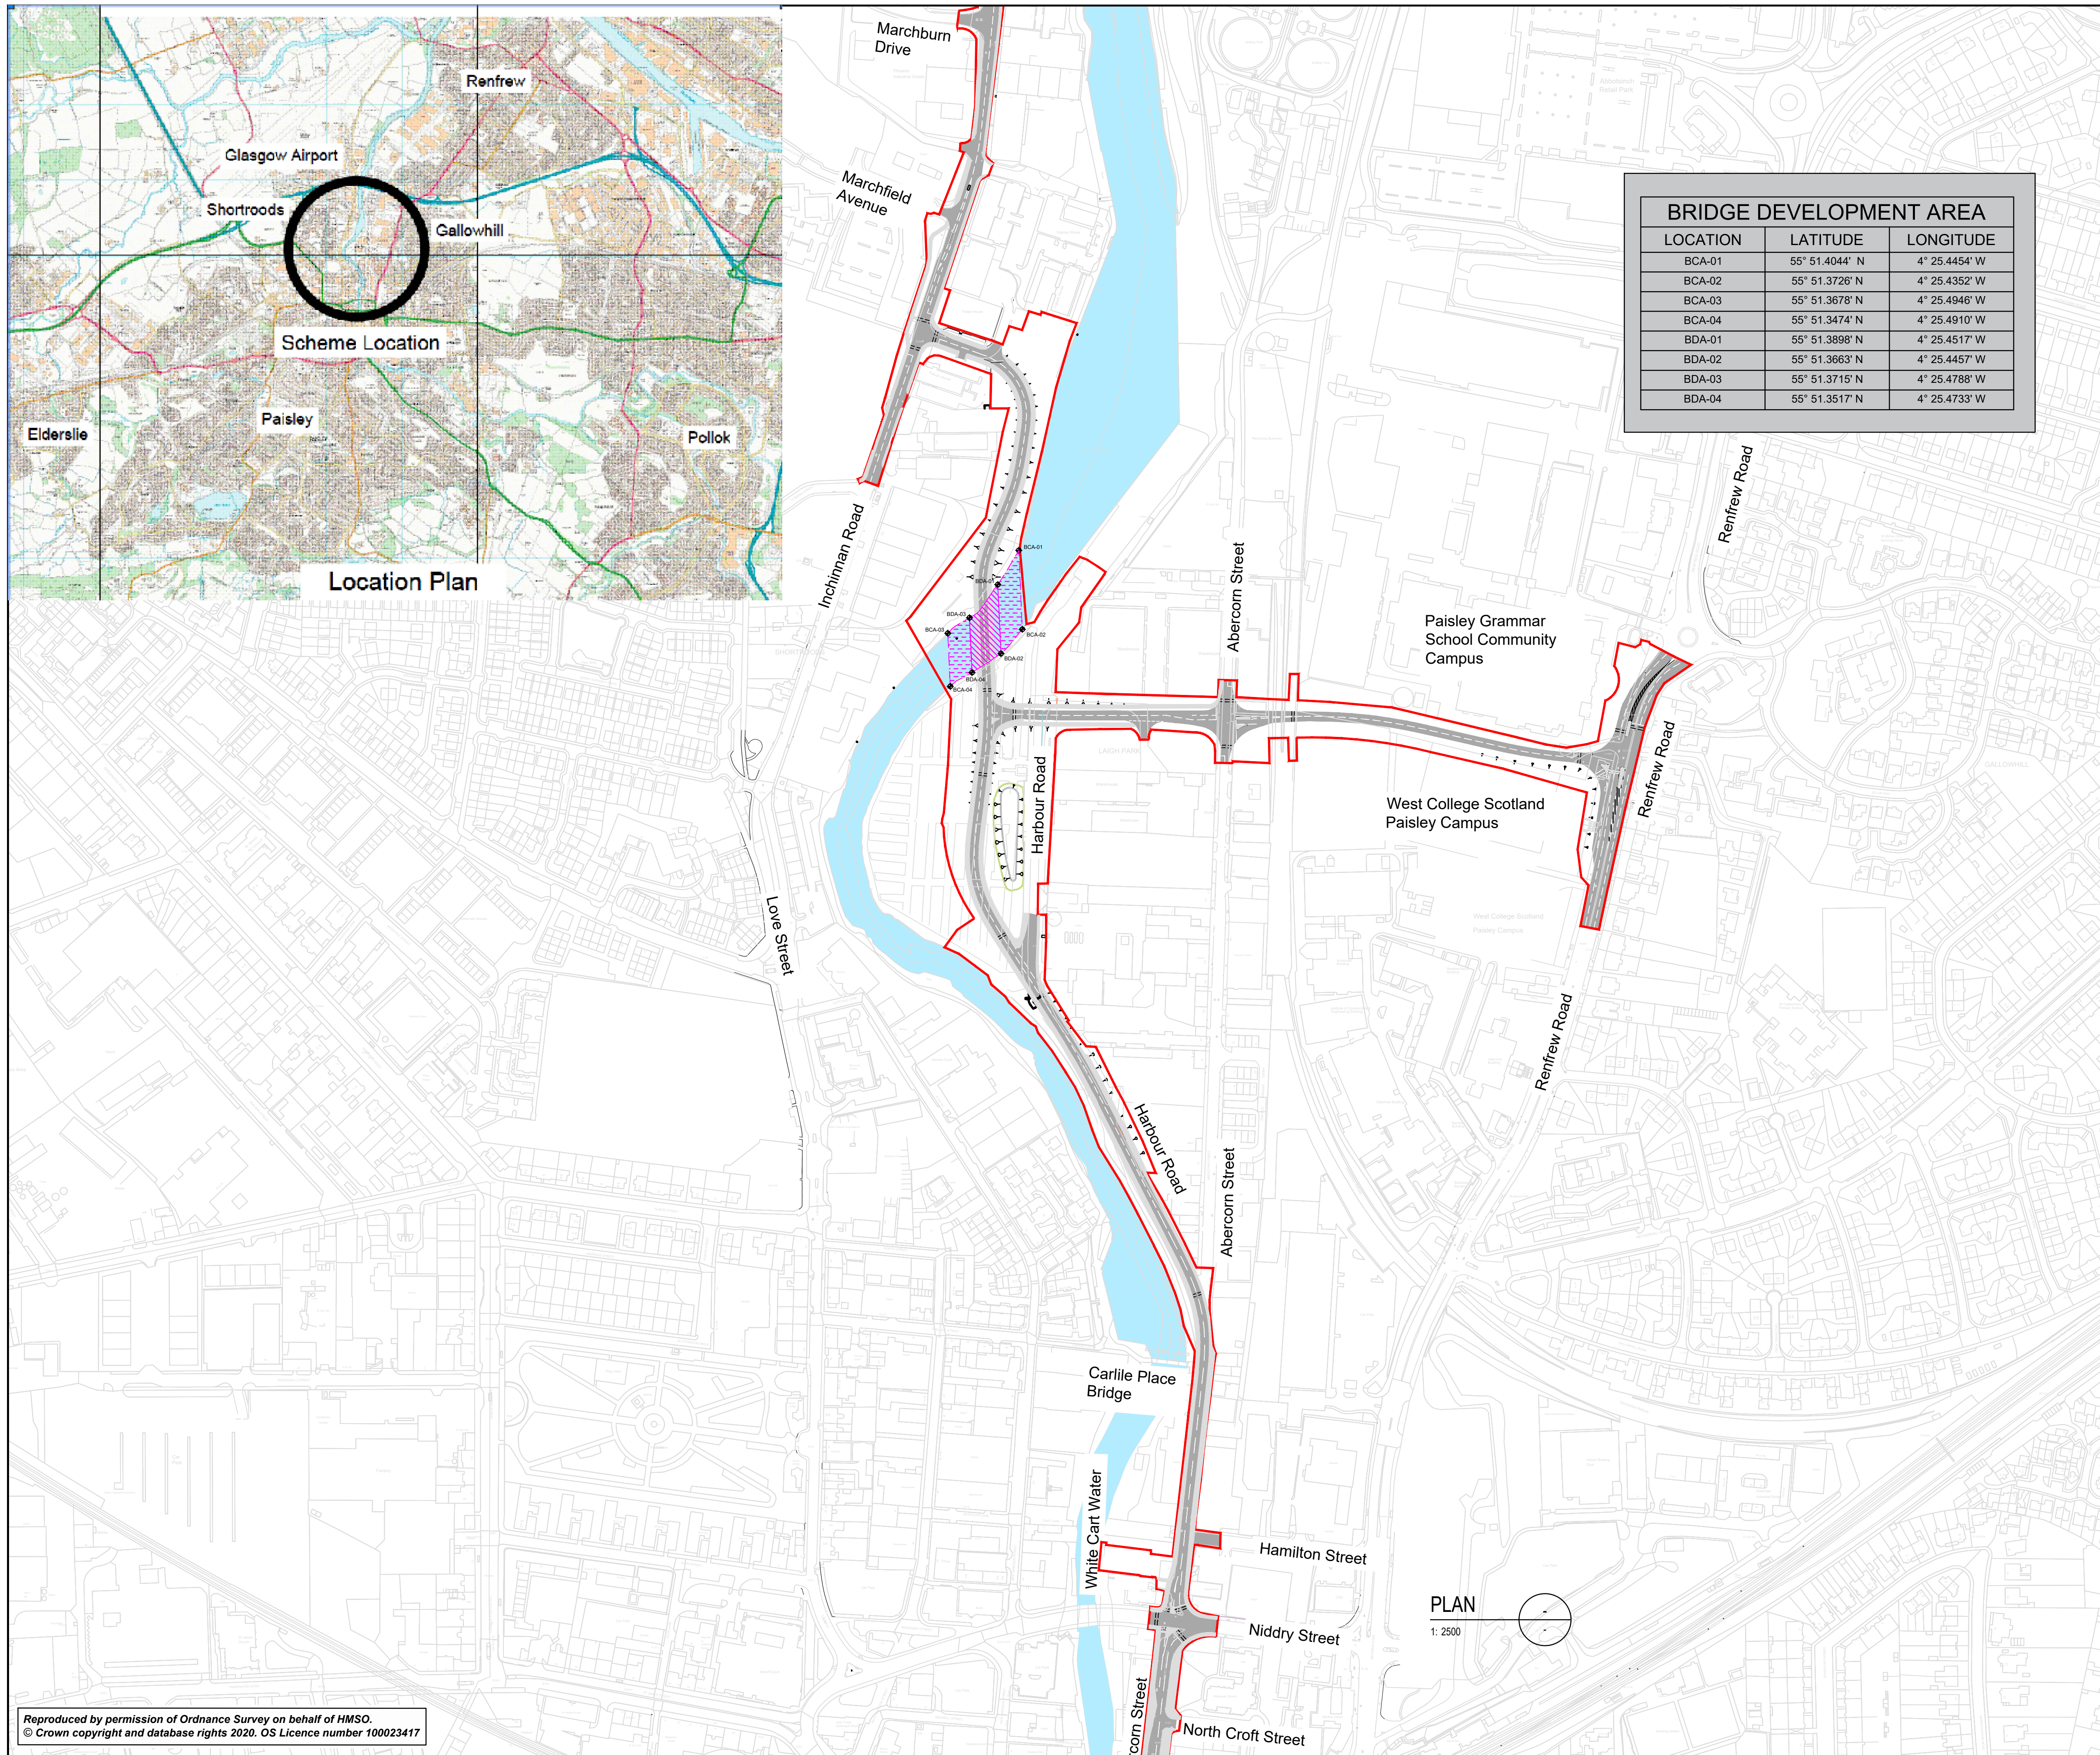

BRIDGE DEVELOPMENT AREA		
LOCATION	LATITUDE	LONGITUDE
BCA-01	55° 51.4044' N	4° 25.4454' W
BCA-02	55° 51.3726' N	4° 25.4352' W
BCA-03	55° 51.3678' N	4° 25.4946' W
BCA-04	55° 51.3474' N	4° 25.4910' W
BDA-01	55° 51.3898' N	4° 25.4517' W
BDA-02	55° 51.3663' N	4° 25.4457' W
BDA-03	55° 51.3715' N	4° 25.4788' W
BDA-04	55° 51.3517' N	4° 25.4733' W

- NOTES:**
- ALL DIMENSIONS ARE IN MILLIMETRES AND LEVELS ARE IN METRES ABOVE ORDNANCE DATUM.
  - REFER TO DRAWINGS: AMIDSS-RAM-SBR-SWI-M2-CB-000011.
  - ALL DETAILS SHOWN ON THIS DRAWING ARE INDICATIVE ONLY AND SUBJECT TO DEVELOPMENT AT DETAILED DESIGN STAGE.
  - THE FOLLOWING REPRESENT THE RESPECTIVE AREAS REQUESTED IN THE MARINE APPLICATION FOR THE CONSTRUCTION AND PERMANENT PLACEMENT OF THE NEW WHITE CART CROSSING BRIDGE:
    - BRIDGE DEVELOPMENT AREA - 1150M<sup>2</sup>
    - NORTH BRIDGE CONSTRUCTION AREA - 1075M<sup>2</sup>
    - SOUTH BRIDGE CONSTRUCTION AREA - 785M<sup>2</sup>

- LEGEND:**
- MEAN HIGH WATER SPRING AREA (MHWS)
  - BRIDGE DEVELOPMENT AREA
  - BRIDGE CONSTRUCTION AREA
  - RED LINE BOUNDARY

Revision details					
Revision	Created	Checked	Reviewed	Approved	Authorised
	dd/mm/yy	dd/mm/yy	dd/mm/yy	dd/mm/yy	dd/mm/yy
P01	J.Dye	A.Salter	P.Triseliotis	C.Bathgate	---
	13/07/22	13/07/22	13/07/22	13/07/22	---
P02	A.Salter	P.Triseliotis	P.Triseliotis	C.Bathgate	C.Bathgate
	21/12/22	21/12/22	21/12/22	21/12/22	21/12/22

Designer  
 Ringwood Road  
 Southampton  
 SO40 7HT

Client  
 Renfrewshire House  
 Cotton Street  
 Paisley  
 PA1 1WB

Project Name  
**Advanced Manufacturing Innovation District Scotland South**

Drawing Title  
**Marine Licence Layout**  
 Sheet 1 of 3

Project Ref. No. CO25000330	Stage STAGE 6	Scale : NTS @ A1	Dimensions : M
--------------------------------	------------------	------------------	----------------


Drawing Number Project	Originator	Volume
<b>AMIDSS - RAM - SBR - SWI</b>		
Location	Type	Role
		Number
		<b>-DR-CB-000010</b>

Suitability S2	Suitability Description Fit For Information	Revision P02
-------------------	--	-----------------

Reproduced by permission of Ordnance Survey on behalf of HMSO.  
 © Crown copyright and database rights 2020. OS Licence number 100023417

PLAN  
1: 2500



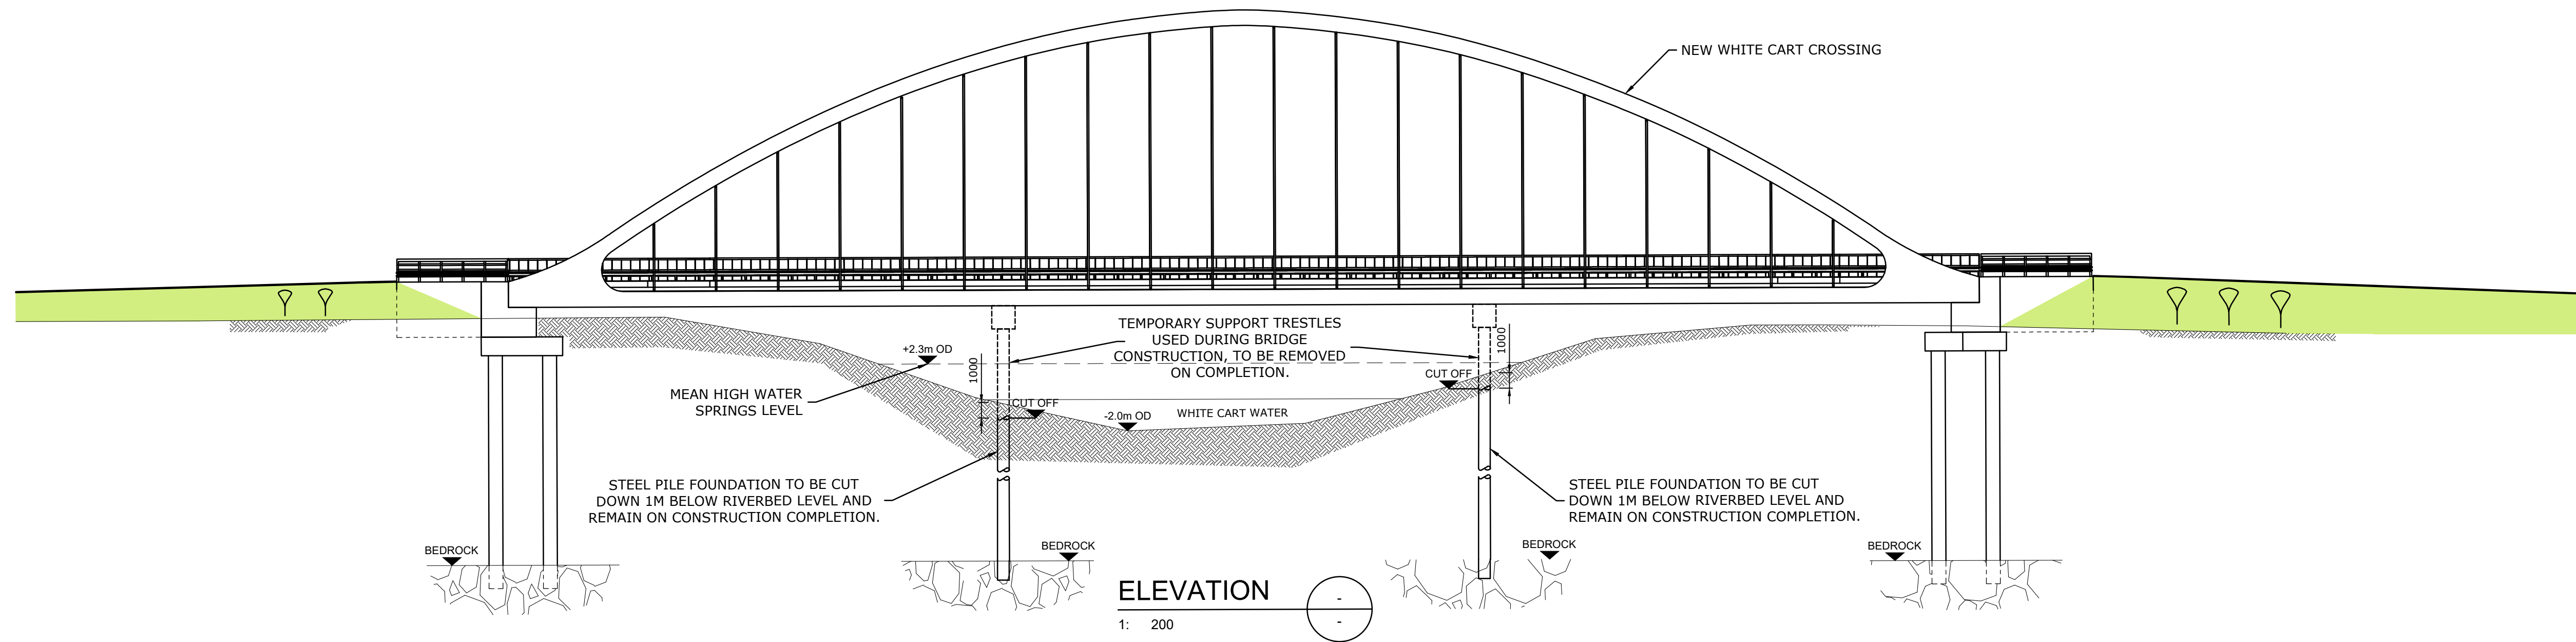

**NOTES:**

1. ALL DIMENSIONS ARE IN MILLIMETRES AND LEVELS ARE IN METRES ABOVE ORDNANCE DATUM.
2. REFER TO DRAWINGS: AMIDSS-RAM-SBR-SWI-M2-CB-000010.
3. ALL DETAILS SHOWN ON THIS DRAWING ARE INDICATIVE ONLY AND SUBJECT TO DEVELOPMENT AT DETAILED DESIGN STAGE.

**Stage 1**



- ERECT SUPERSTRUCTURE STEELWORK OFFLINE
- CONSTRUCT PERMANENT ABUTMENTS AND FOUNDATIONS
- INSTALL TEMPORARY TRESTLES IN RIVER

**Stage 2**



- LAUNCH SUPERSTRUCTURE STEELWORK ONTO FIRST TEMPORARY TRESTLE

**Stage 2**



- LAUNCH SUPERSTRUCTURE STEELWORK ONTO SECOND TEMPORARY TRESTLE

**Stage 4**




- LAUNCH SUPERSTRUCTURE STEELWORK ON TO FINAL POSITION

**Stage 5**

SEE ELEVATION ABOVE SHOWING THE STAGE 5 REMOVAL OF TEMPORARY TRESTLES

- INSTALL CONCRETE DECK AND HIGHWAY SURFACING
- TUNE HANGERS TO LIFT DECK OFF TEMPORARY
- CUT AND REMOVE TEMPORARY TRESTLES.

**Stage1**

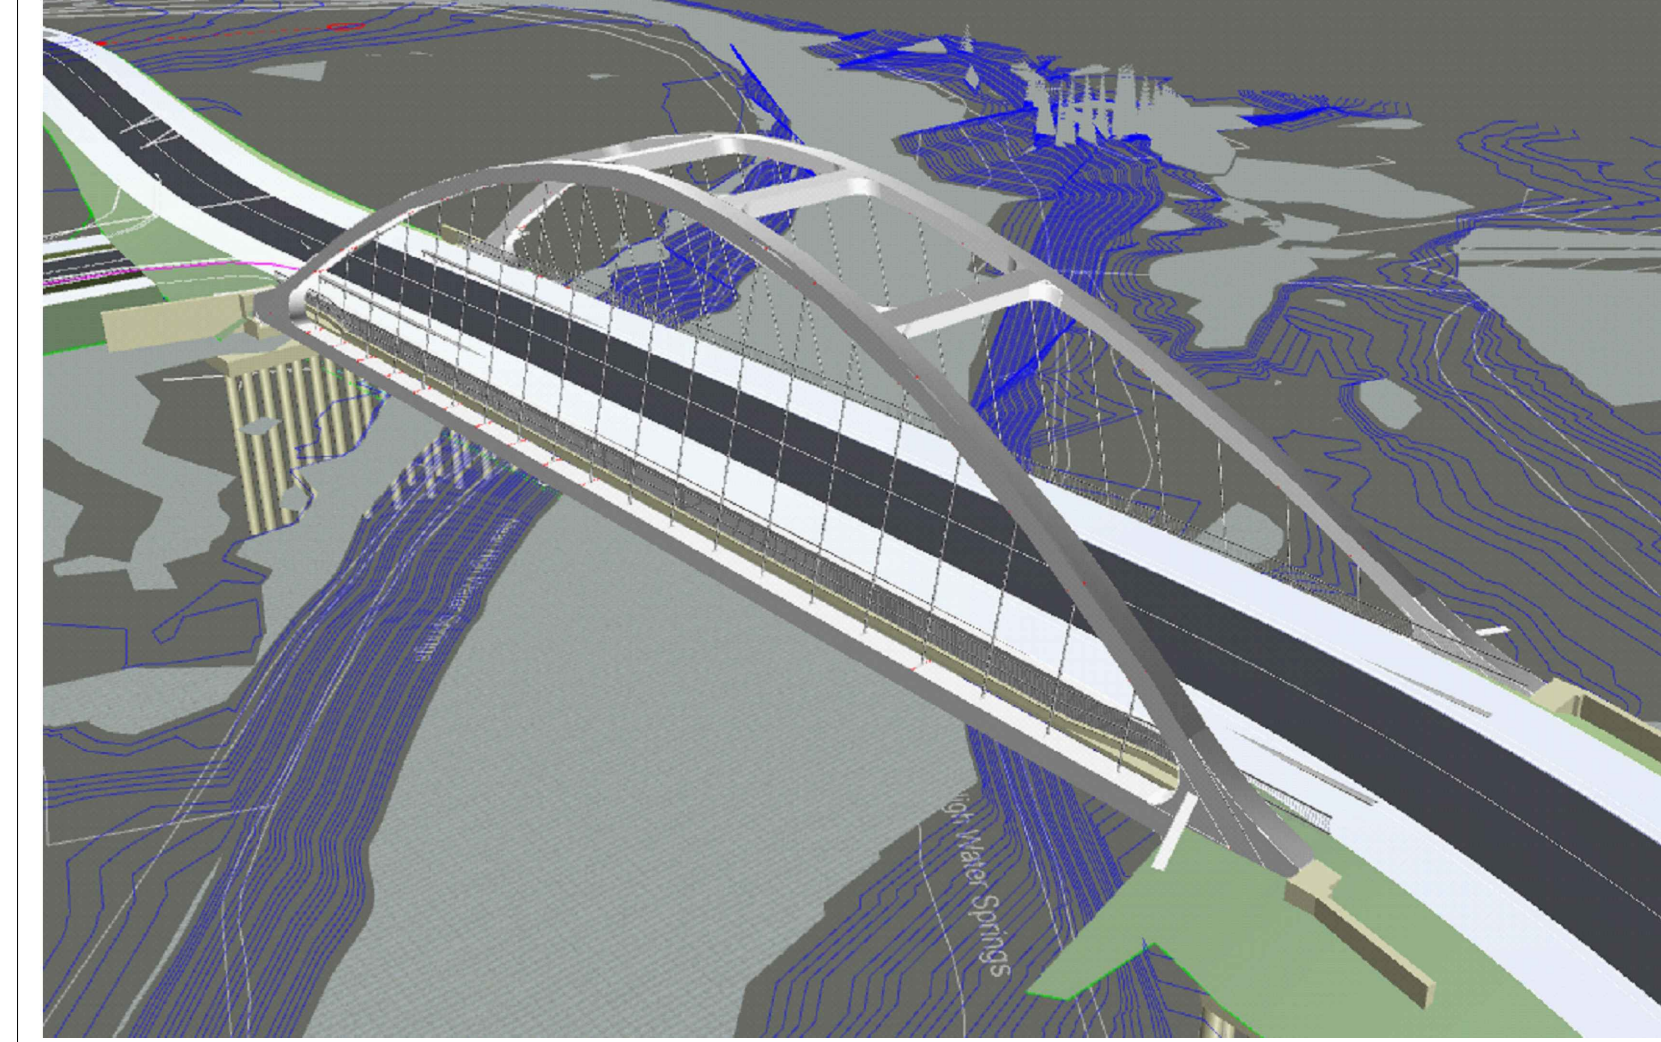

- INSTALL PARAPETS AND VEHICLE RESTRAINT BARRIERS
- BRIDGE IS COMPLETE AND READY TO BE OPENED ON COMPLETION OF SCHEME

---	---	---	---	---	---
---	---	---	---	---	---
---	---	---	---	---	---
P01	A. Salter	P. Triseliotis	P. Triseliotis	C. Bathgate	C. Bathgate
	21/12/22	21/12/22	21/12/22	21/12/22	21/12/22
Revision details					
Revision	Created	Checked	Reviewed	Approved	Authorised
	dd/mm/yy	dd/mm/yy	dd/mm/yy	dd/mm/yy	dd/mm/yy

Designer  
 Carlton House  
 Ringwood Road  
 Southampton  
 SO40 7HT

**ameyconsulting**

**RAMBOLL**

Client  
 Renfrewshire House  
 Cotton Street  
 Paisley  
 PA1 1WB

**Renfrewshire Council**

Project Name  
 Advanced Manufacturing Innovation  
 District Scotland South

Drawing Title  
 Marine Licence Layout  
 Sheet 3 of 3


Project Ref. No. | Stage | Scale : As Shown | @ A1  
 CO25000330

Dimensions : M


Drawing Number  
 Project | Originator | Volume |  
 AMIDSS - RAM - SBR -  
 SWI -DR-CB- 000012  
 Location | Type | Role | Number

Suitability | Suitability Description | Revision  
 S2 | Fit For Information | P01



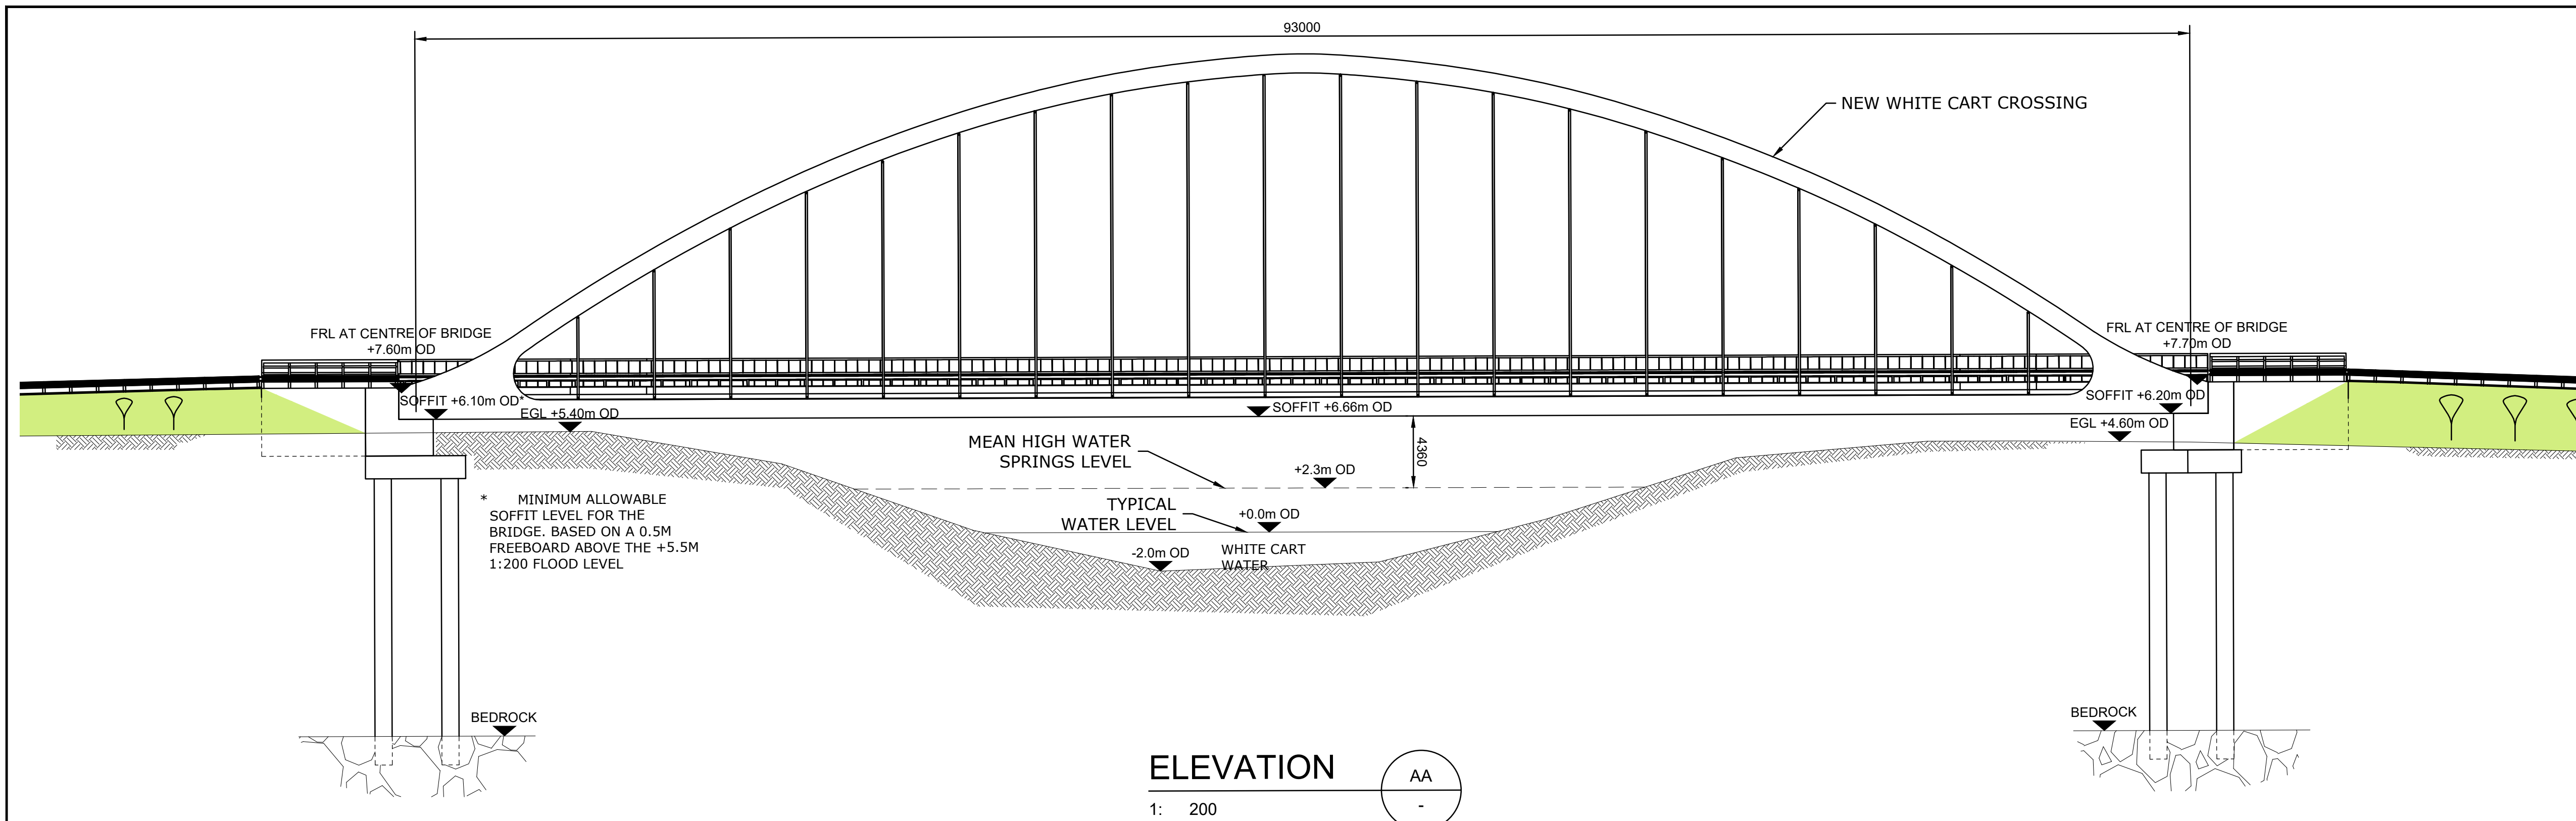

**ELEVATION**  
1: 200

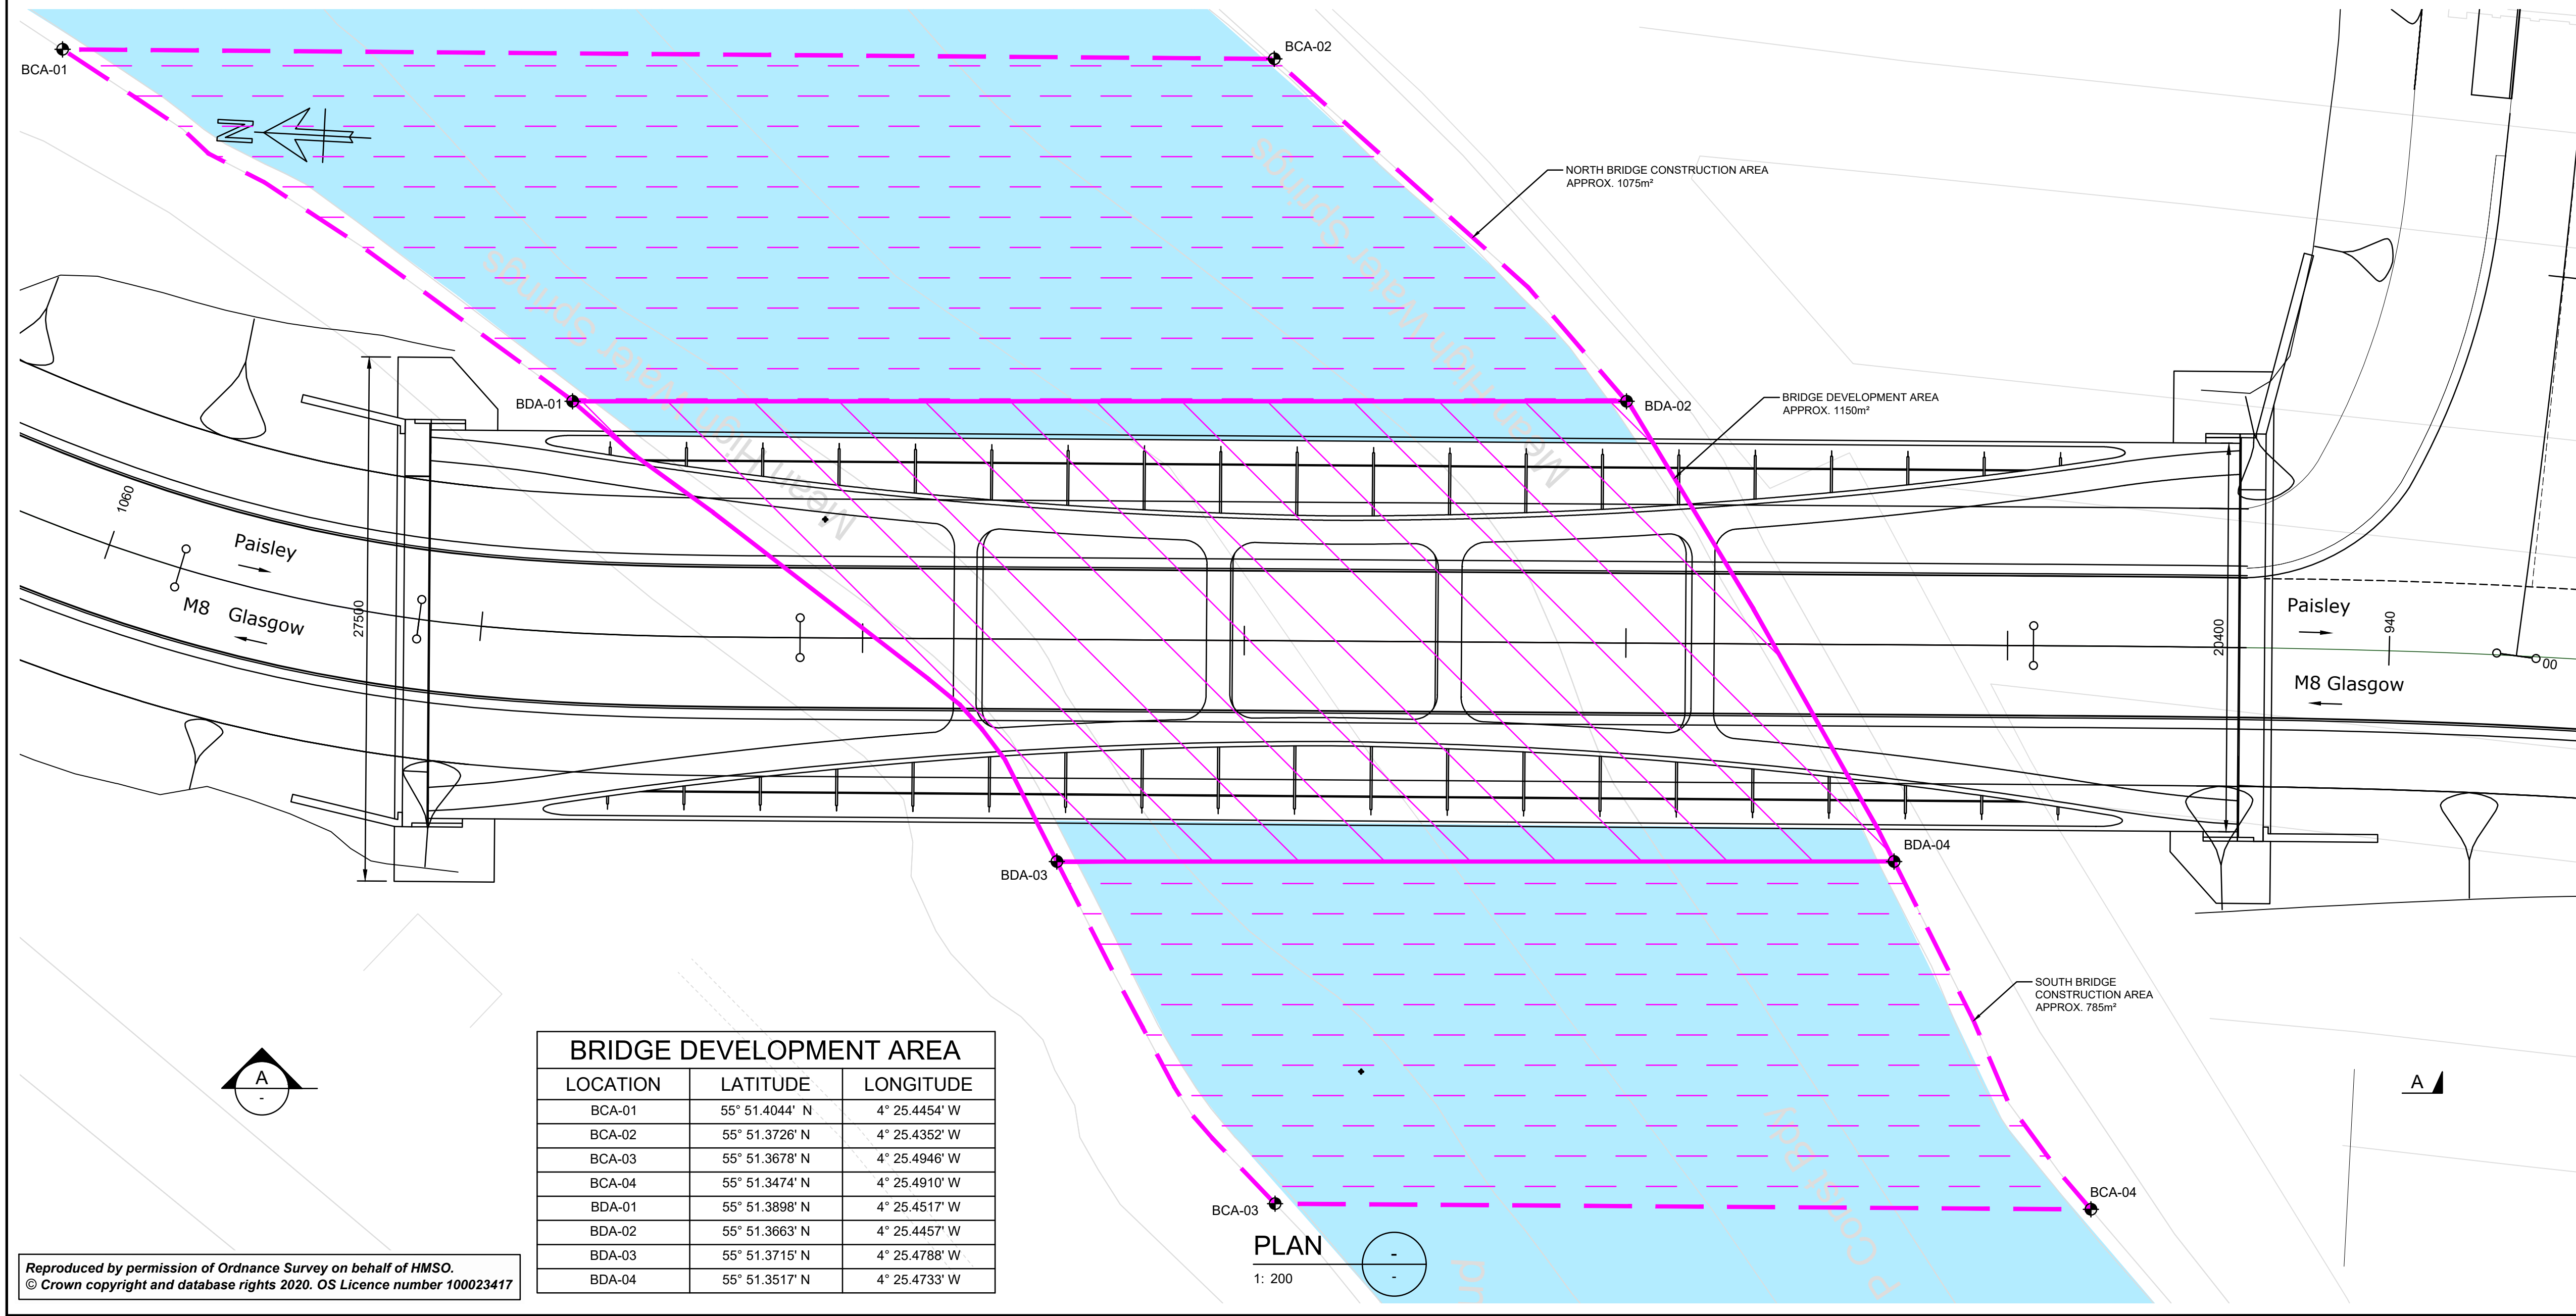

**PLAN**  
1: 200

BRIDGE DEVELOPMENT AREA		
LOCATION	LATITUDE	LONGITUDE
BCA-01	55° 51.4044' N	4° 25.4454' W
BCA-02	55° 51.3726' N	4° 25.4352' W
BCA-03	55° 51.3678' N	4° 25.4946' W
BCA-04	55° 51.3474' N	4° 25.4910' W
BDA-01	55° 51.3898' N	4° 25.4517' W
BDA-02	55° 51.3663' N	4° 25.4457' W
BDA-03	55° 51.3715' N	4° 25.4788' W
BDA-04	55° 51.3517' N	4° 25.4733' W

- NOTES:**
- ALL DIMENSIONS ARE IN MILLIMETRES AND LEVELS ARE IN METRES ABOVE ORDNANCE DATUM.
  - REFER TO DRAWINGS: AMIDSS-RAM-SBR-SWI-M2-CB-000010.
  - ALL DETAILS SHOWN ON THIS DRAWING ARE INDICATIVE ONLY AND SUBJECT TO DEVELOPMENT AT DETAILED DESIGN STAGE.

- LEGEND:**
- MEAN HIGH WATER SPRINGS AREA (MHWS)
  - BRIDGE DEVELOPMENT AREA
  - BRIDGE CONSTRUCTION AREA

Revision	Created	Checked	Reviewed	Approved	Authorised
dd/mm/yy	dd/mm/yy	dd/mm/yy	dd/mm/yy	dd/mm/yy	dd/mm/yy
---	---	---	---	---	---
First Issue	J.Dye	A.Salter	P.Triseliotis	C.Bathgate	---
	13/07/22	13/07/22	13/07/22	13/07/22	---
Second Issue	A.Salter	P.Triseliotis	P.Triseliotis	C.Bathgate	C.Bathgate
	21/12/22	21/12/22	21/12/22	21/12/22	21/12/22

Designer  
Carlton House  
Ringwood Road  
Southampton  
SO40 7HT

**ameyconsulting**  
**RAMBOLL**

Client  
Renfrewshire House  
Cotton Street  
Paisley  
PA1 1WB

**Renfrewshire Council**

Project Name  
**Advanced Manufacturing Innovation District Scotland South**

Drawing Title  
**Marine Licence Layout Sheet 2 of 3**

Project Ref. No. CO25000330	Stage STAGE 6	Scale : As Shown @ A1 Dimensions : M
--------------------------------	------------------	---

Drawing Number Project   Originator   Volume	AMIDSS - RAM - SBR -
SWI -DR-CB- 000011	Location   Type   Role   Number

Suitability S2	Suitability Description Fit For Information	Revision P02
-------------------	--	-----------------

Reproduced by permission of Ordnance Survey on behalf of HMSO.  
© Crown copyright and database rights 2020. OS Licence number 100023417