




- (A) 56° 09.986' N 003° 02.295' W
- (B) 56° 09.984' N 003° 02.293' W
- (C) 56° 09.985' N 003° 02.233' W
- (D) 56° 09.992' N 003° 02.231' W
- (E) 56° 09.998' N 003° 02.222' W
- (F) 56° 09.991' N 003° 02.216' W
- (G) 56° 09.969' N 003° 02.293' W
- (H) 56° 09.991' N 003° 02.305' W

RAMSAR Site  
SSSI Site  
SPA Site  
MHWS (from OS mapping)

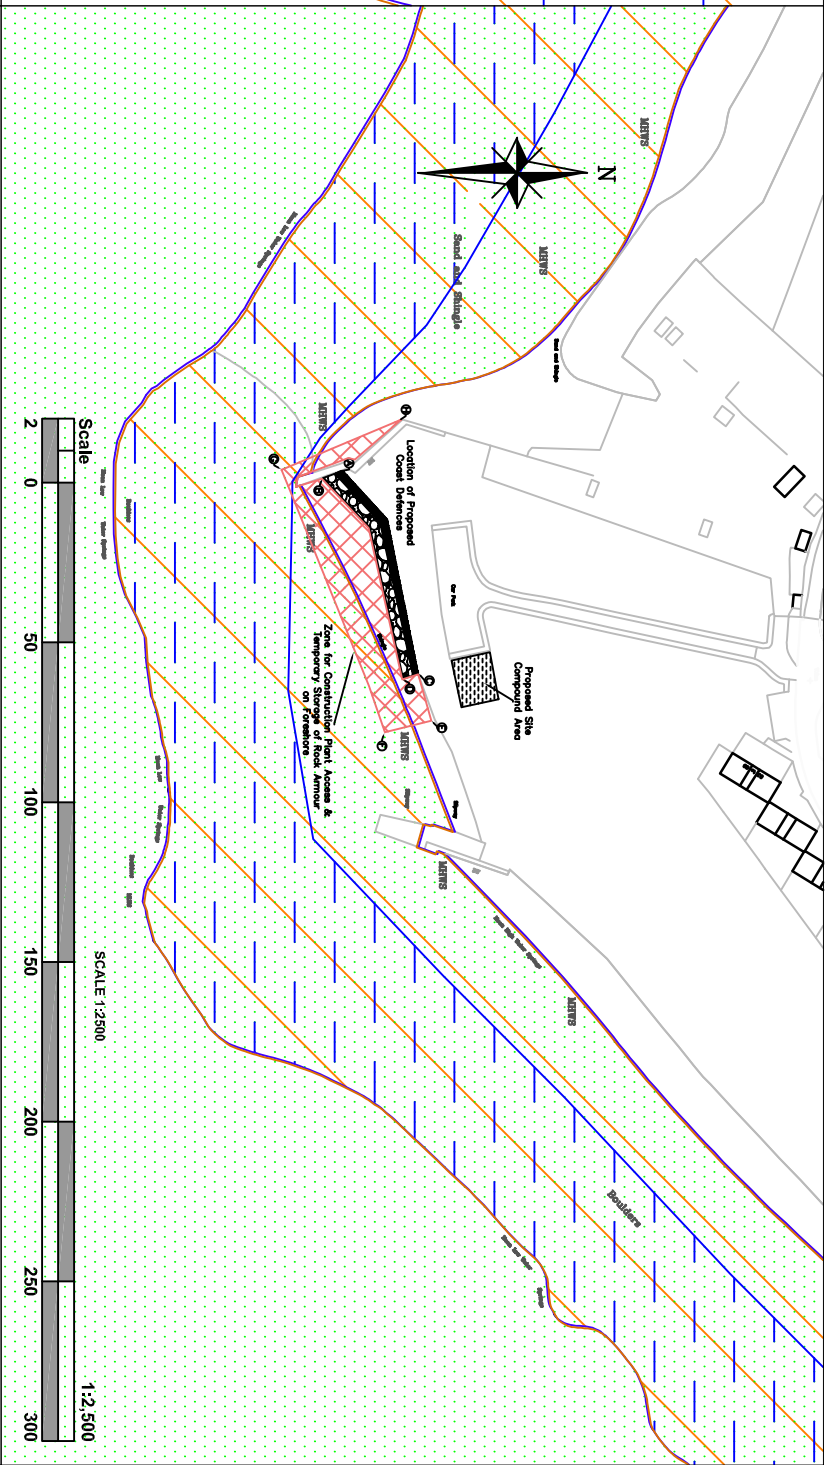

- (A) 56° 09.986' N 003° 02.295' W
- (B) 56° 09.984' N 003° 02.293' W
- (C) 56° 09.985' N 003° 02.233' W
- (D) 56° 09.992' N 003° 02.231' W
- (E) 56° 09.998' N 003° 02.222' W
- (F) 56° 09.991' N 003° 02.216' W
- (G) 56° 09.969' N 003° 02.293' W
- (H) 56° 09.991' N 003° 02.305' W

RAMSAR Site  
SSSI Site  
SPA Site  
MHWS (from OS mapping)

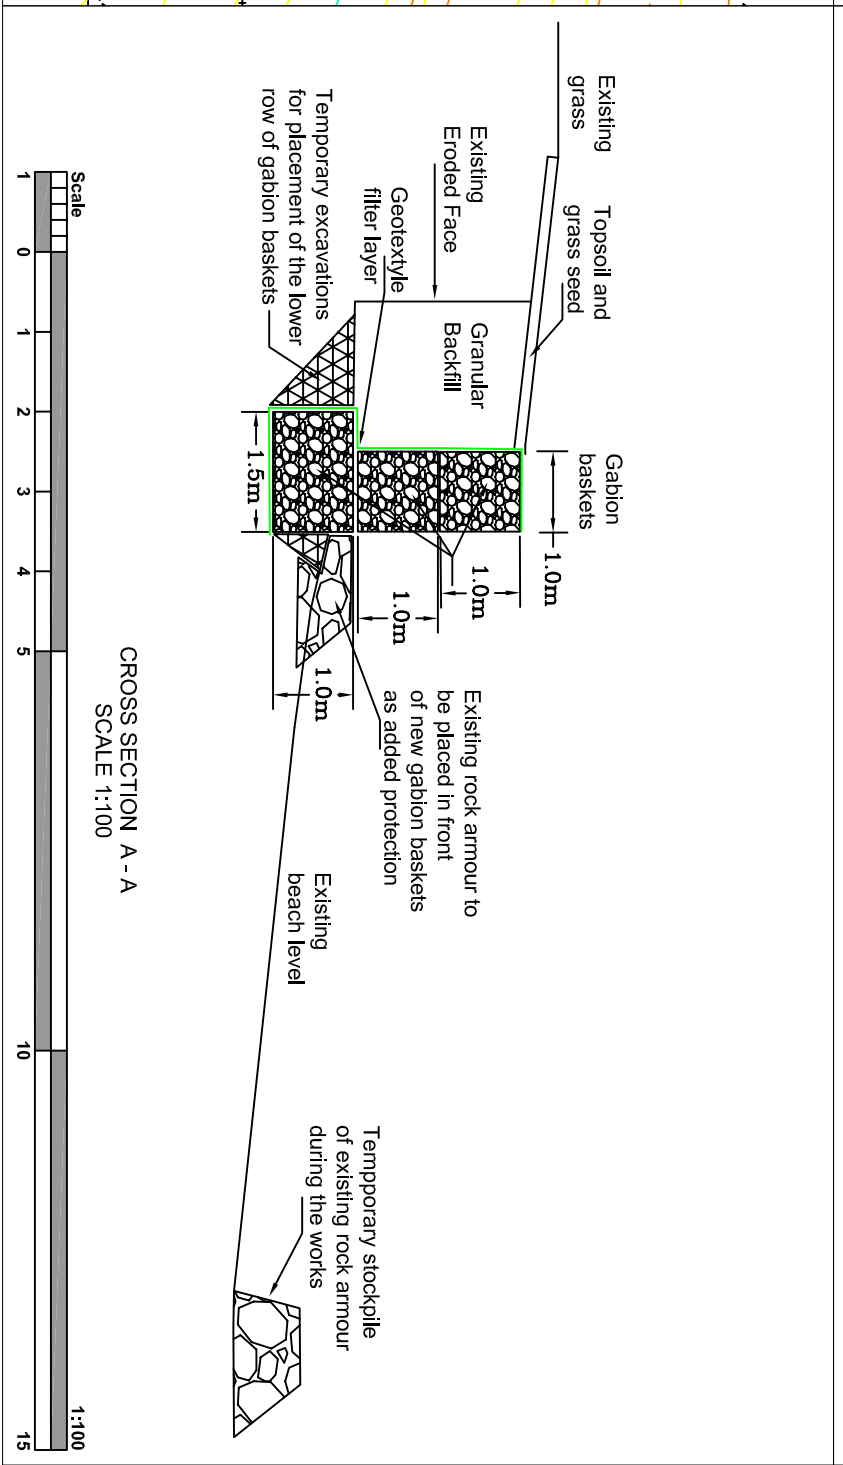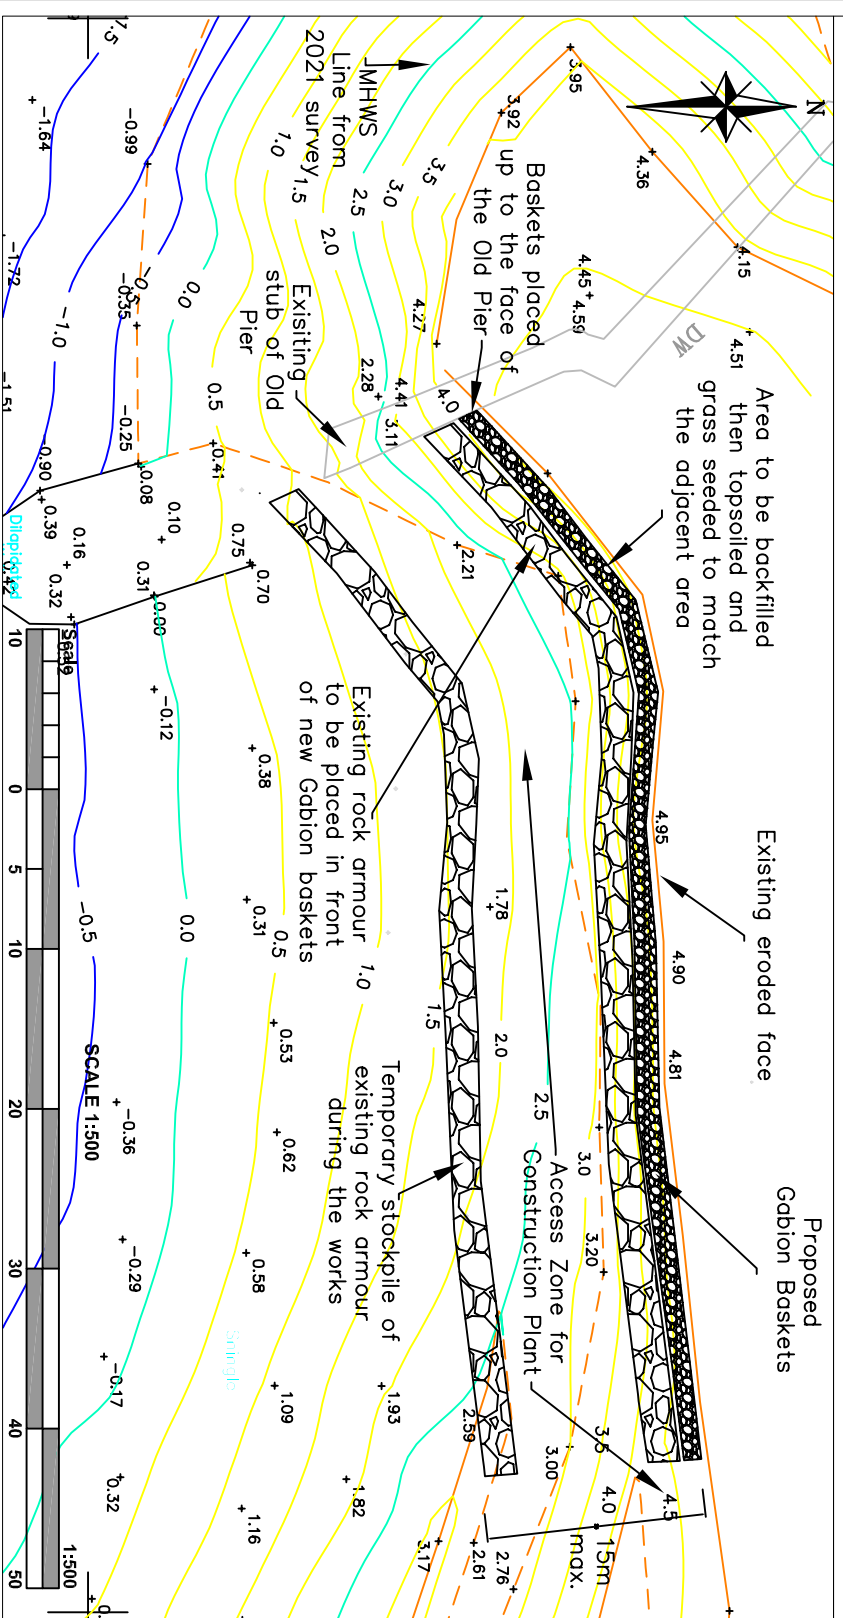

DESIGNED	NAV	REV	AMENDMENTS	BY	APPD	DATE
	JMK					
DRAWN	JMK					
CHECKED	NAV					
APPROVED						
February 2022						

Reproduced by permission of Ordnance Survey on behalf of HMSO. © Crown copyright and database right 2022.  
All rights reserved. Ordnance Survey Licence number 1000233885.