


NOTES

1. THIS DRAWING TO BE READ IN CONJUNCTION WITH ALL DRAWINGS IN THE 215018 - 100 SERIES.
2. FOR SECTION 1-1, REFER TO DRAWING NUMBER 215018-103. FOR SECTIONS 2-2 & 3-3, REFER TO DRAWING NUMBER 215018-104.

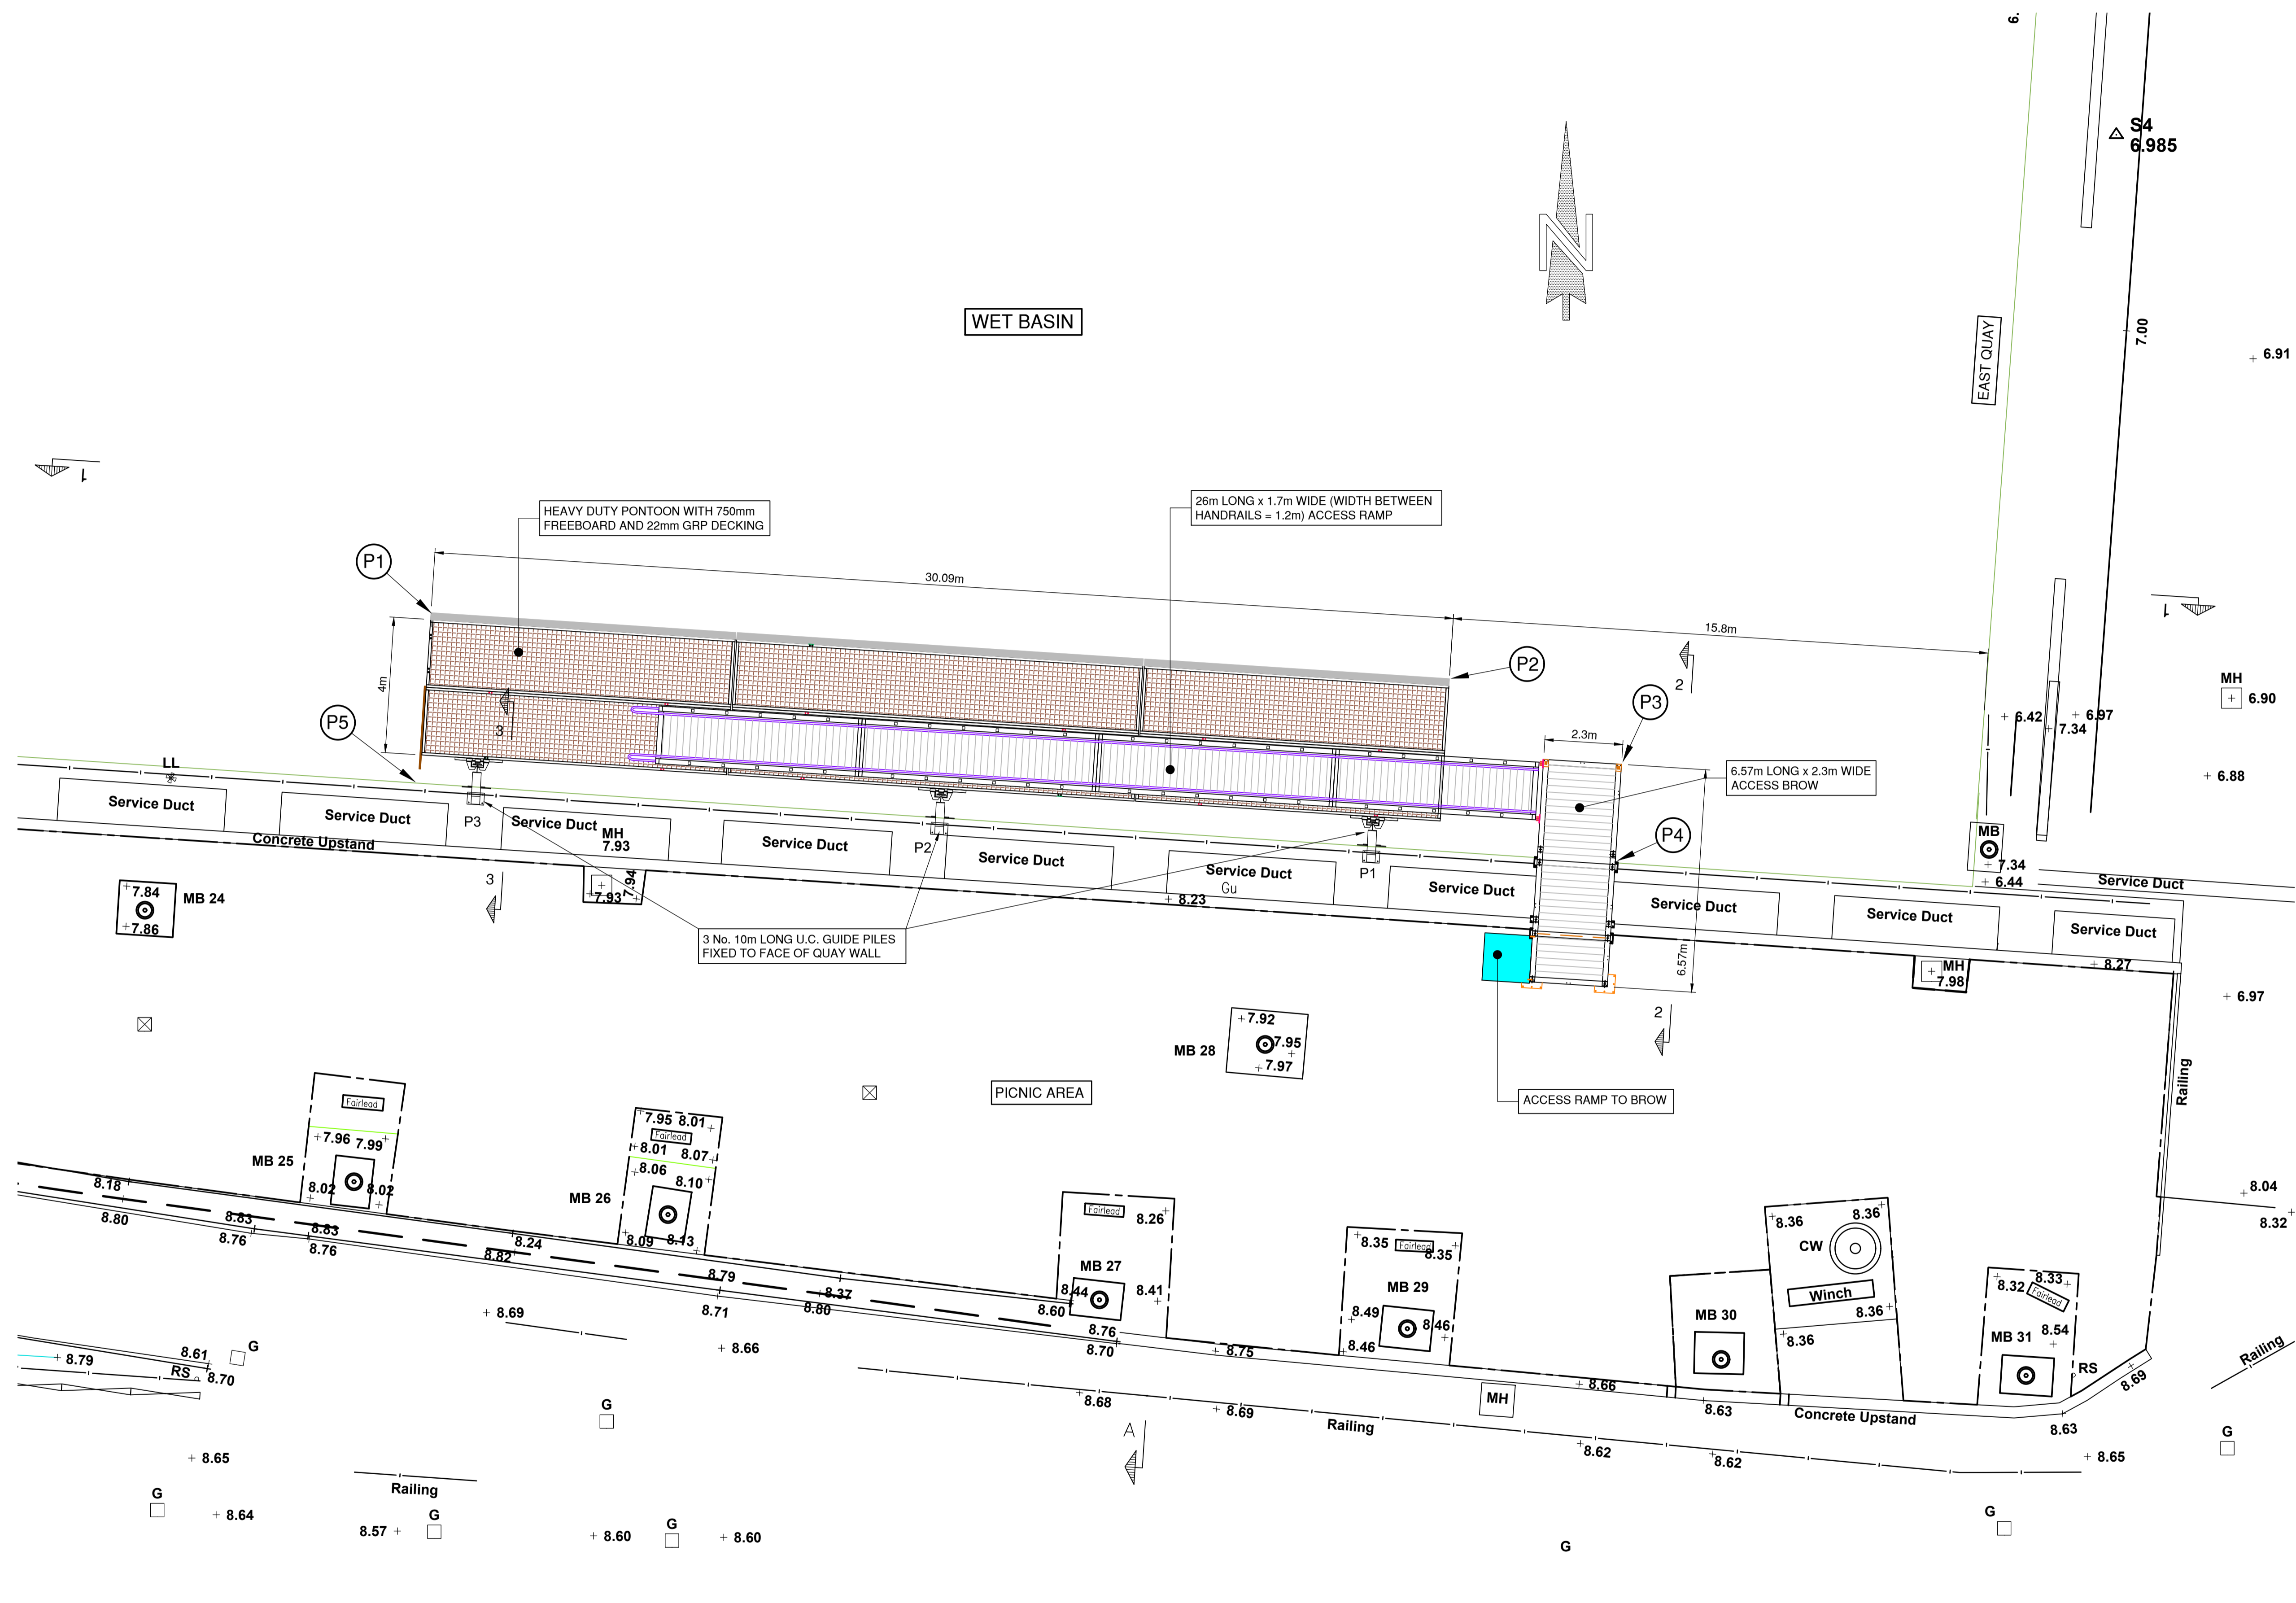

REV	DATE	REVISION DESCRIPTION	DRN	VER

THIS DRAWING IS COPYRIGHT © DO NOT SCALE FROM THIS DRAWING.

Arch Henderson
1919

Civil Engineers
Structural Engineers
Principal Designers
Architects
Geotechnical services
Environmental services

142 St. Vincent Street, Glasgow G2 5LA
Tel: 0141 227 3060 - Fax: 0141 249 9542
www.arch-henderson.co.uk - email: glasgow@arch-henderson.co.uk

Offices in: Aberdeen, Dundee, Falkland Islands, Glasgow, Inverness, Lewick, Southampton, Storness and Thurso

PONTOON CO-ORDINATES NATIONAL GRID

P1	254613.031E	666001.376N
P2	254643.058E	665999.431N
P3	254648.133E	665996.908N
P4	254647.947E	665994.005N
P5	254612.705E	665996.350N

PONTOON CO-ORDINATES LATITUDE & LONGITUDE

P1	55° 51.91164	-4° 19.48690
P2	55° 51.91116	-4° 19.45807
P3	55° 51.90990	-4° 19.45313
P4	55° 51.90828	-4° 19.45321
P5	55° 51.90894	-4° 19.48704

PROJECT :
BAE Surface Ships Limited - Govan
Govan Pontoon Permissions

TITLE :
PONTOON AND ACCESS BRIDGE PLAN

DRAWN : G.B.	DATE : 8.12.21	VERIFIED : G.B.	APPROVED : G.B.
-----------------	-------------------	--------------------	--------------------

SCALE : (A1)
1:100

DRAWING STATUS :
FOR INFORMATION ONLY

DRAWING No: 215018 - 102

REV: /