
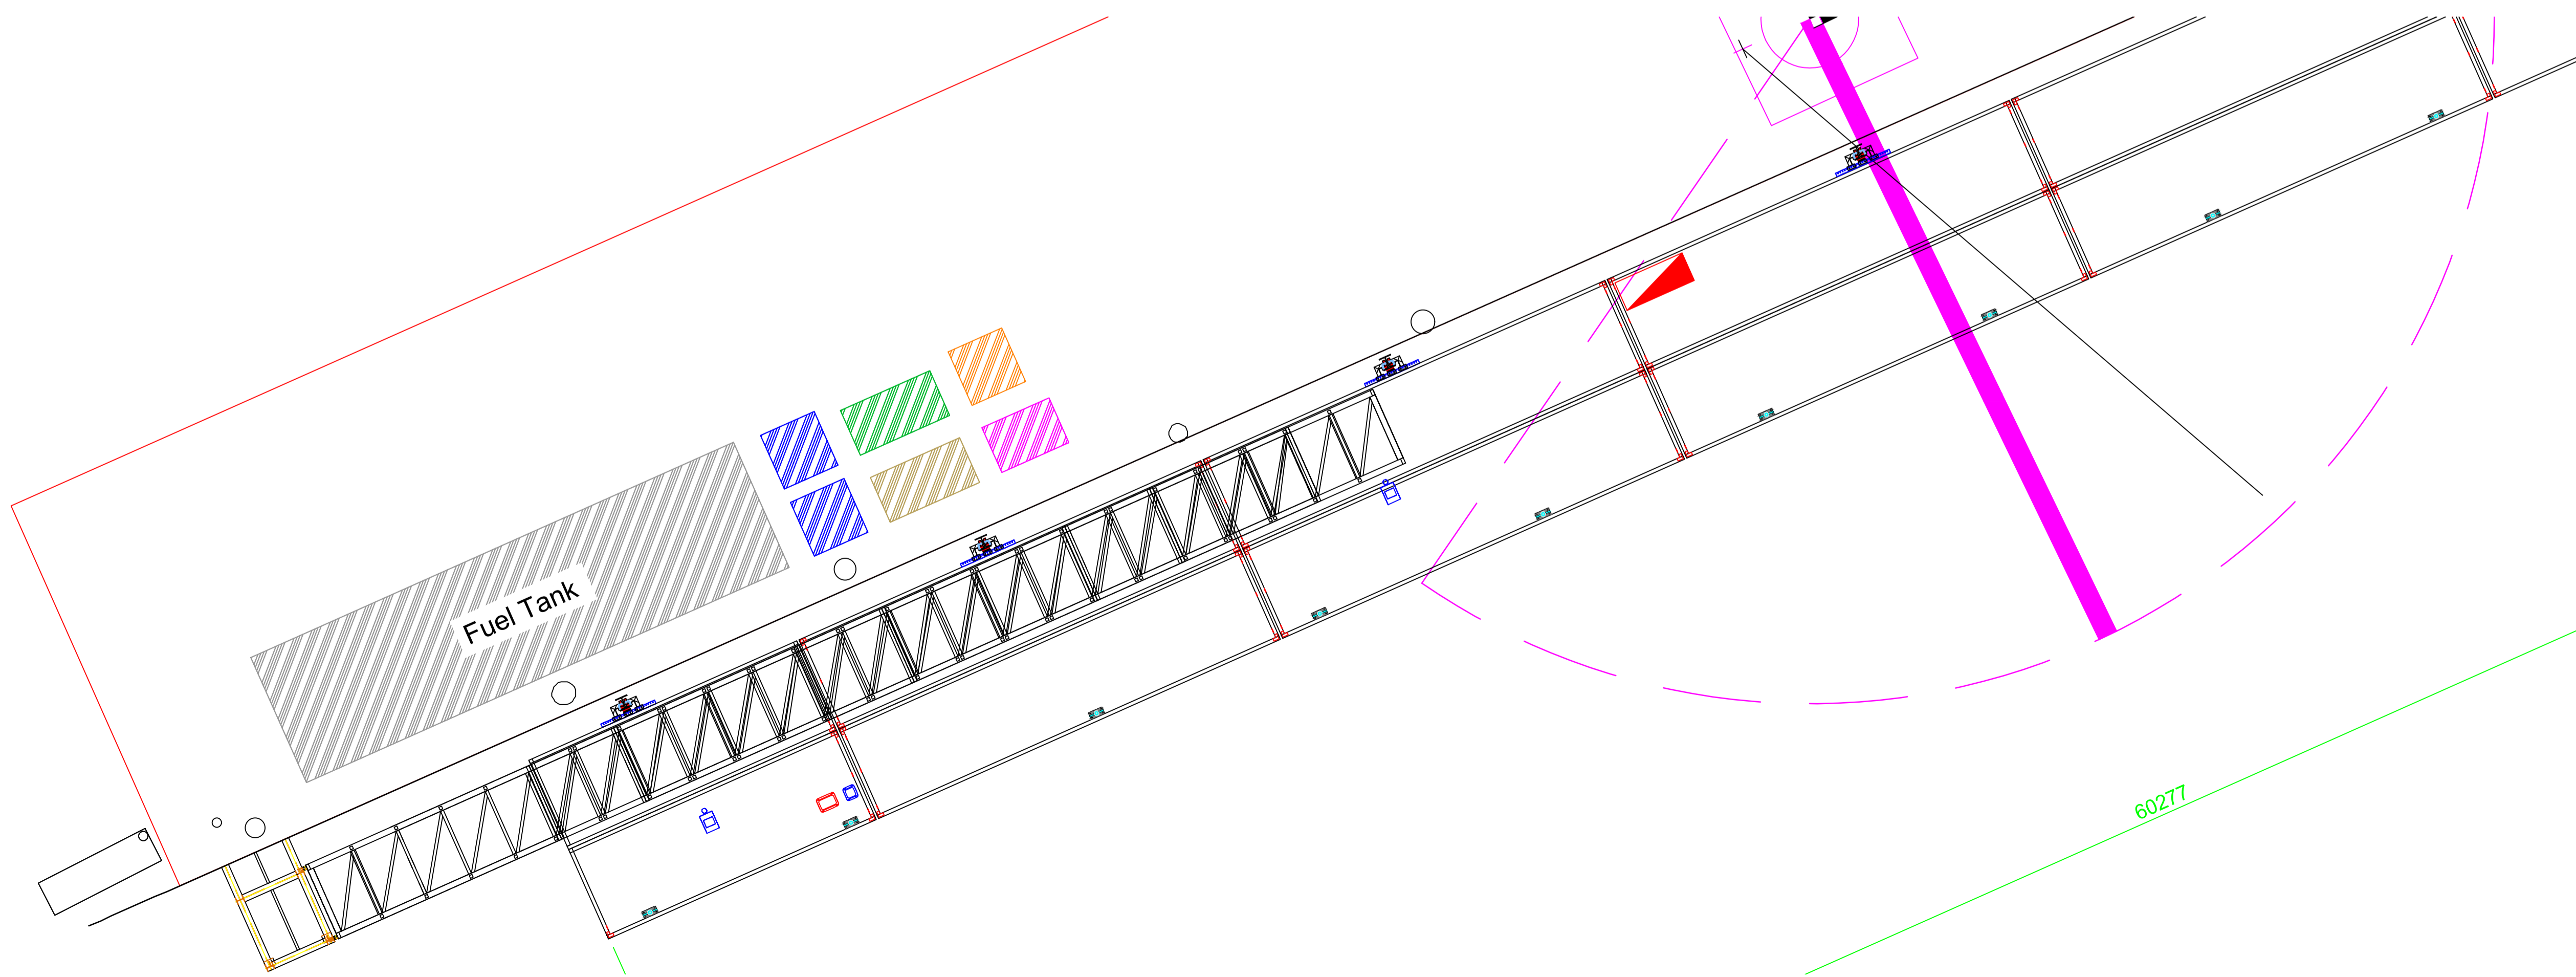
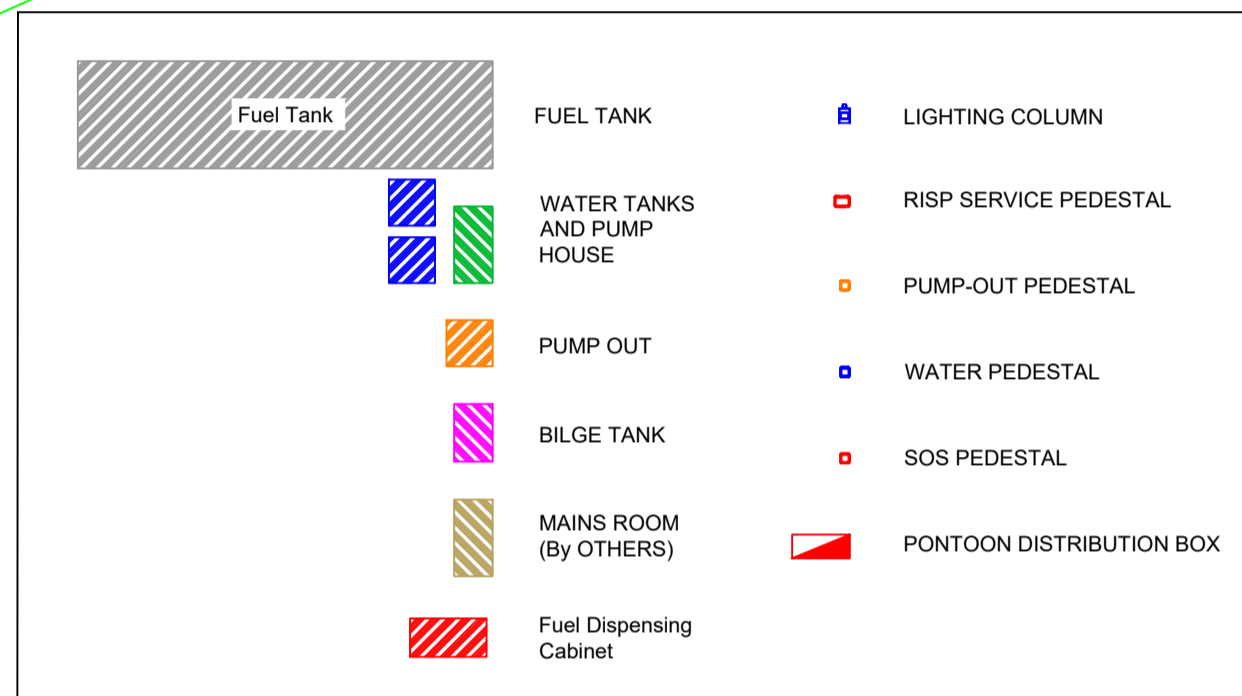


DRAWING NOTES
XXX

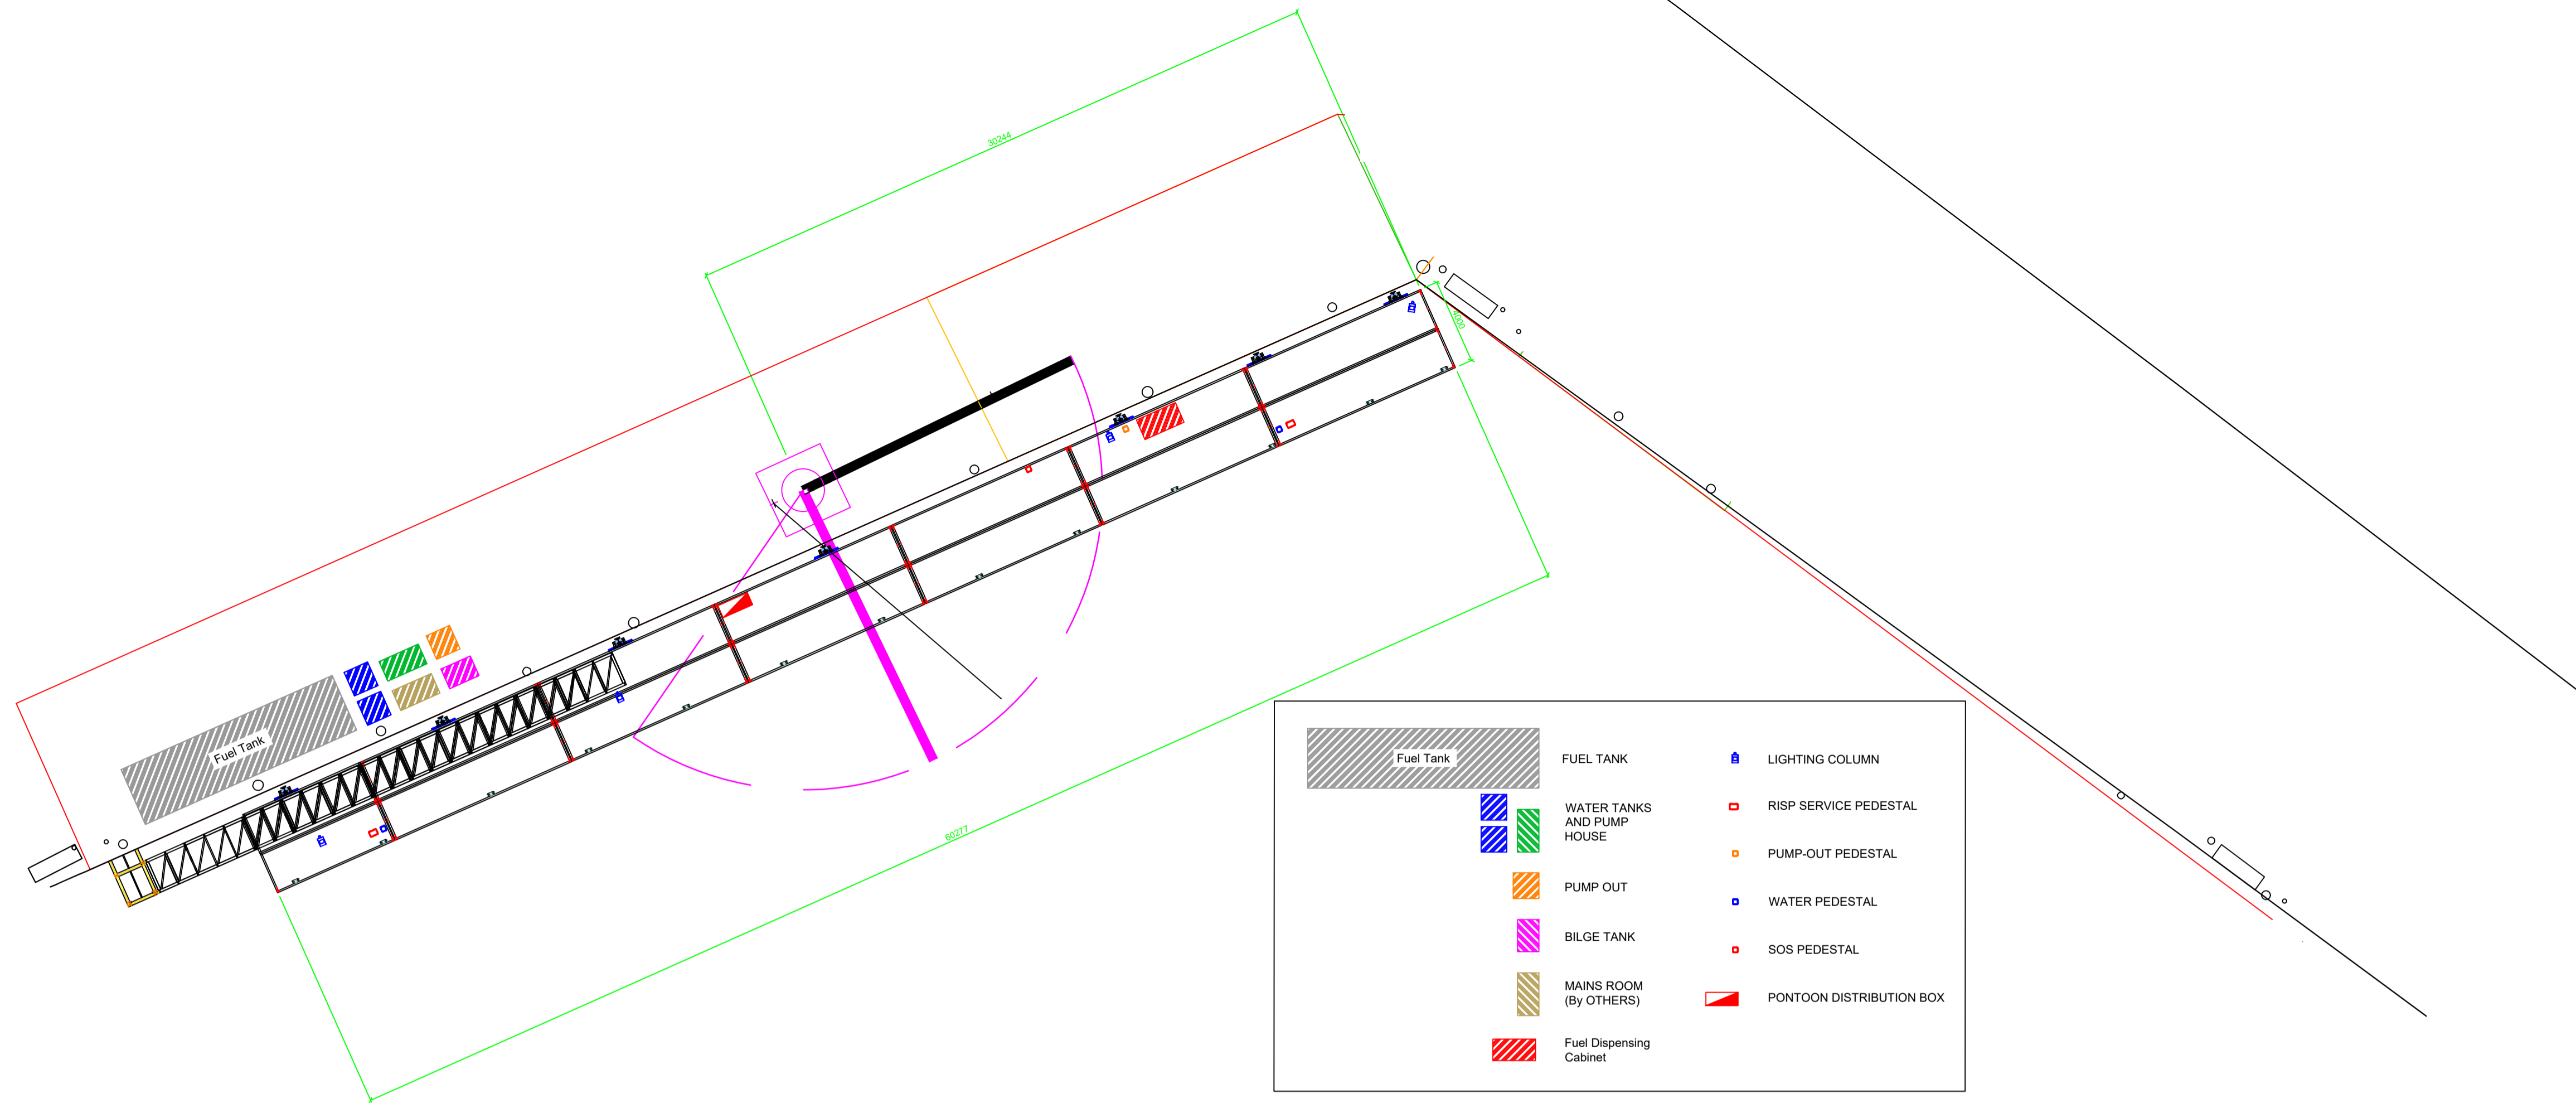

REV	COMMENTS	BY	DATE
0			

TENDER DRAWING

CLIENT
MORAY EAST OFFSHORE WINDFARM

PROJECT
S1921 SFRASERBURGH HARBOUR CTV PONTOON'S

DRAWING TITLE
QUAY AND PONTOON EQUIPMENT GA
CRANKED RAMP ARRANGEMENT

DATE
21/01/20

DRAWING NUMBER
S1921-00-12

SCALE
As Shown

SHEET SIZE
A1

DRAWN BY:	ENG. CHECK:	OP'S CHECK:	REVISION
KR	VC	XX	0