



For illustrative purposes only

Plan
1 : 3500

Notes

1. Drawings shall be read in conjunction with the Scope and Specifications.
2. The Project Manager shall be notified immediately of any discrepancies.
3. All dimensions are in millimetres unless noted otherwise.
4. *All levels are in metres relative to Chart Datum (CD).*
5. **DO NOT SCALE DRAWINGS.** Use figured dimensions only.
6. Values marked with an asterisk (*) may vary and shall be verified by the Contractor before commencing work.
7. The Client accepts no responsibility for the completeness or accuracy of drawings showing existing structures, services, or site conditions. Such drawings are based on available Site Information and the Contractor shall be responsible for verifying all information before commencing work.
8. The Contractor shall be responsible for the temporary and permanent stability of the Works and adjacent structures during construction and shall implement necessary supports, monitor regularly, and address stability issues immediately.

Key to symbols

-  Site Boundary
-  Statutory Harbour Area
-  Setting-out Point

Site Coordinates		
A	E 136304	N 645177
B	E 136457	N 645168
C	E 136549	N 645120
D	E 136488	N 645000
E	E 136216	N 644762
F	E 136056	N 644961

Reference drawings

P02	14/02/2025	DR	WORK IN PROGRESS		DB
P01	24.09.2024	DR	WORK IN PROGRESS	CK	DB
Rev	Date	Drawn	Description	Ch'k'd	App'd

Status Stamp

WORK IN PROGRESS

M
MOTT
MACDONALD

St Vincent Plaza
319 St Vincent Street
Glasgow, G2 5LD
United Kingdom


T +44(0)141 222 4500
F +44(0)141 221 2048
W - www.mottmac.com

Client
Caledonian Maritime Assets Limited
Municipal Buildings
Fore Street
Port Glasgow
PA14 5EQ


Title	Port Ellen Terminal Development Works Proposals Harbour Limits
-------	--

Designed	Engineer		Eng. Check	Project Technical Lead	
Drawn	Technician		Coordination	Project Manager	
Dwg. Check	Senior Technician		Approved	Project Principal	
MMD Project Number 115031		Scale at A1 1:3500			Security STD
Suitability Description For Information					Suit. Code S0
Drawing Number 115031-MMD-PE-XX-DR-C-0102					Rev P02

This document is issued for the party which commissioned it and for specific purposes connected with the captioned project only. It should not be relied upon by any other party or used for any other purpose. We accept no responsibility for the consequences of this document being relied upon by any other party, or being used for any other purpose, or containing any error or omission which is due to an error or omission in data supplied to us by other parties.

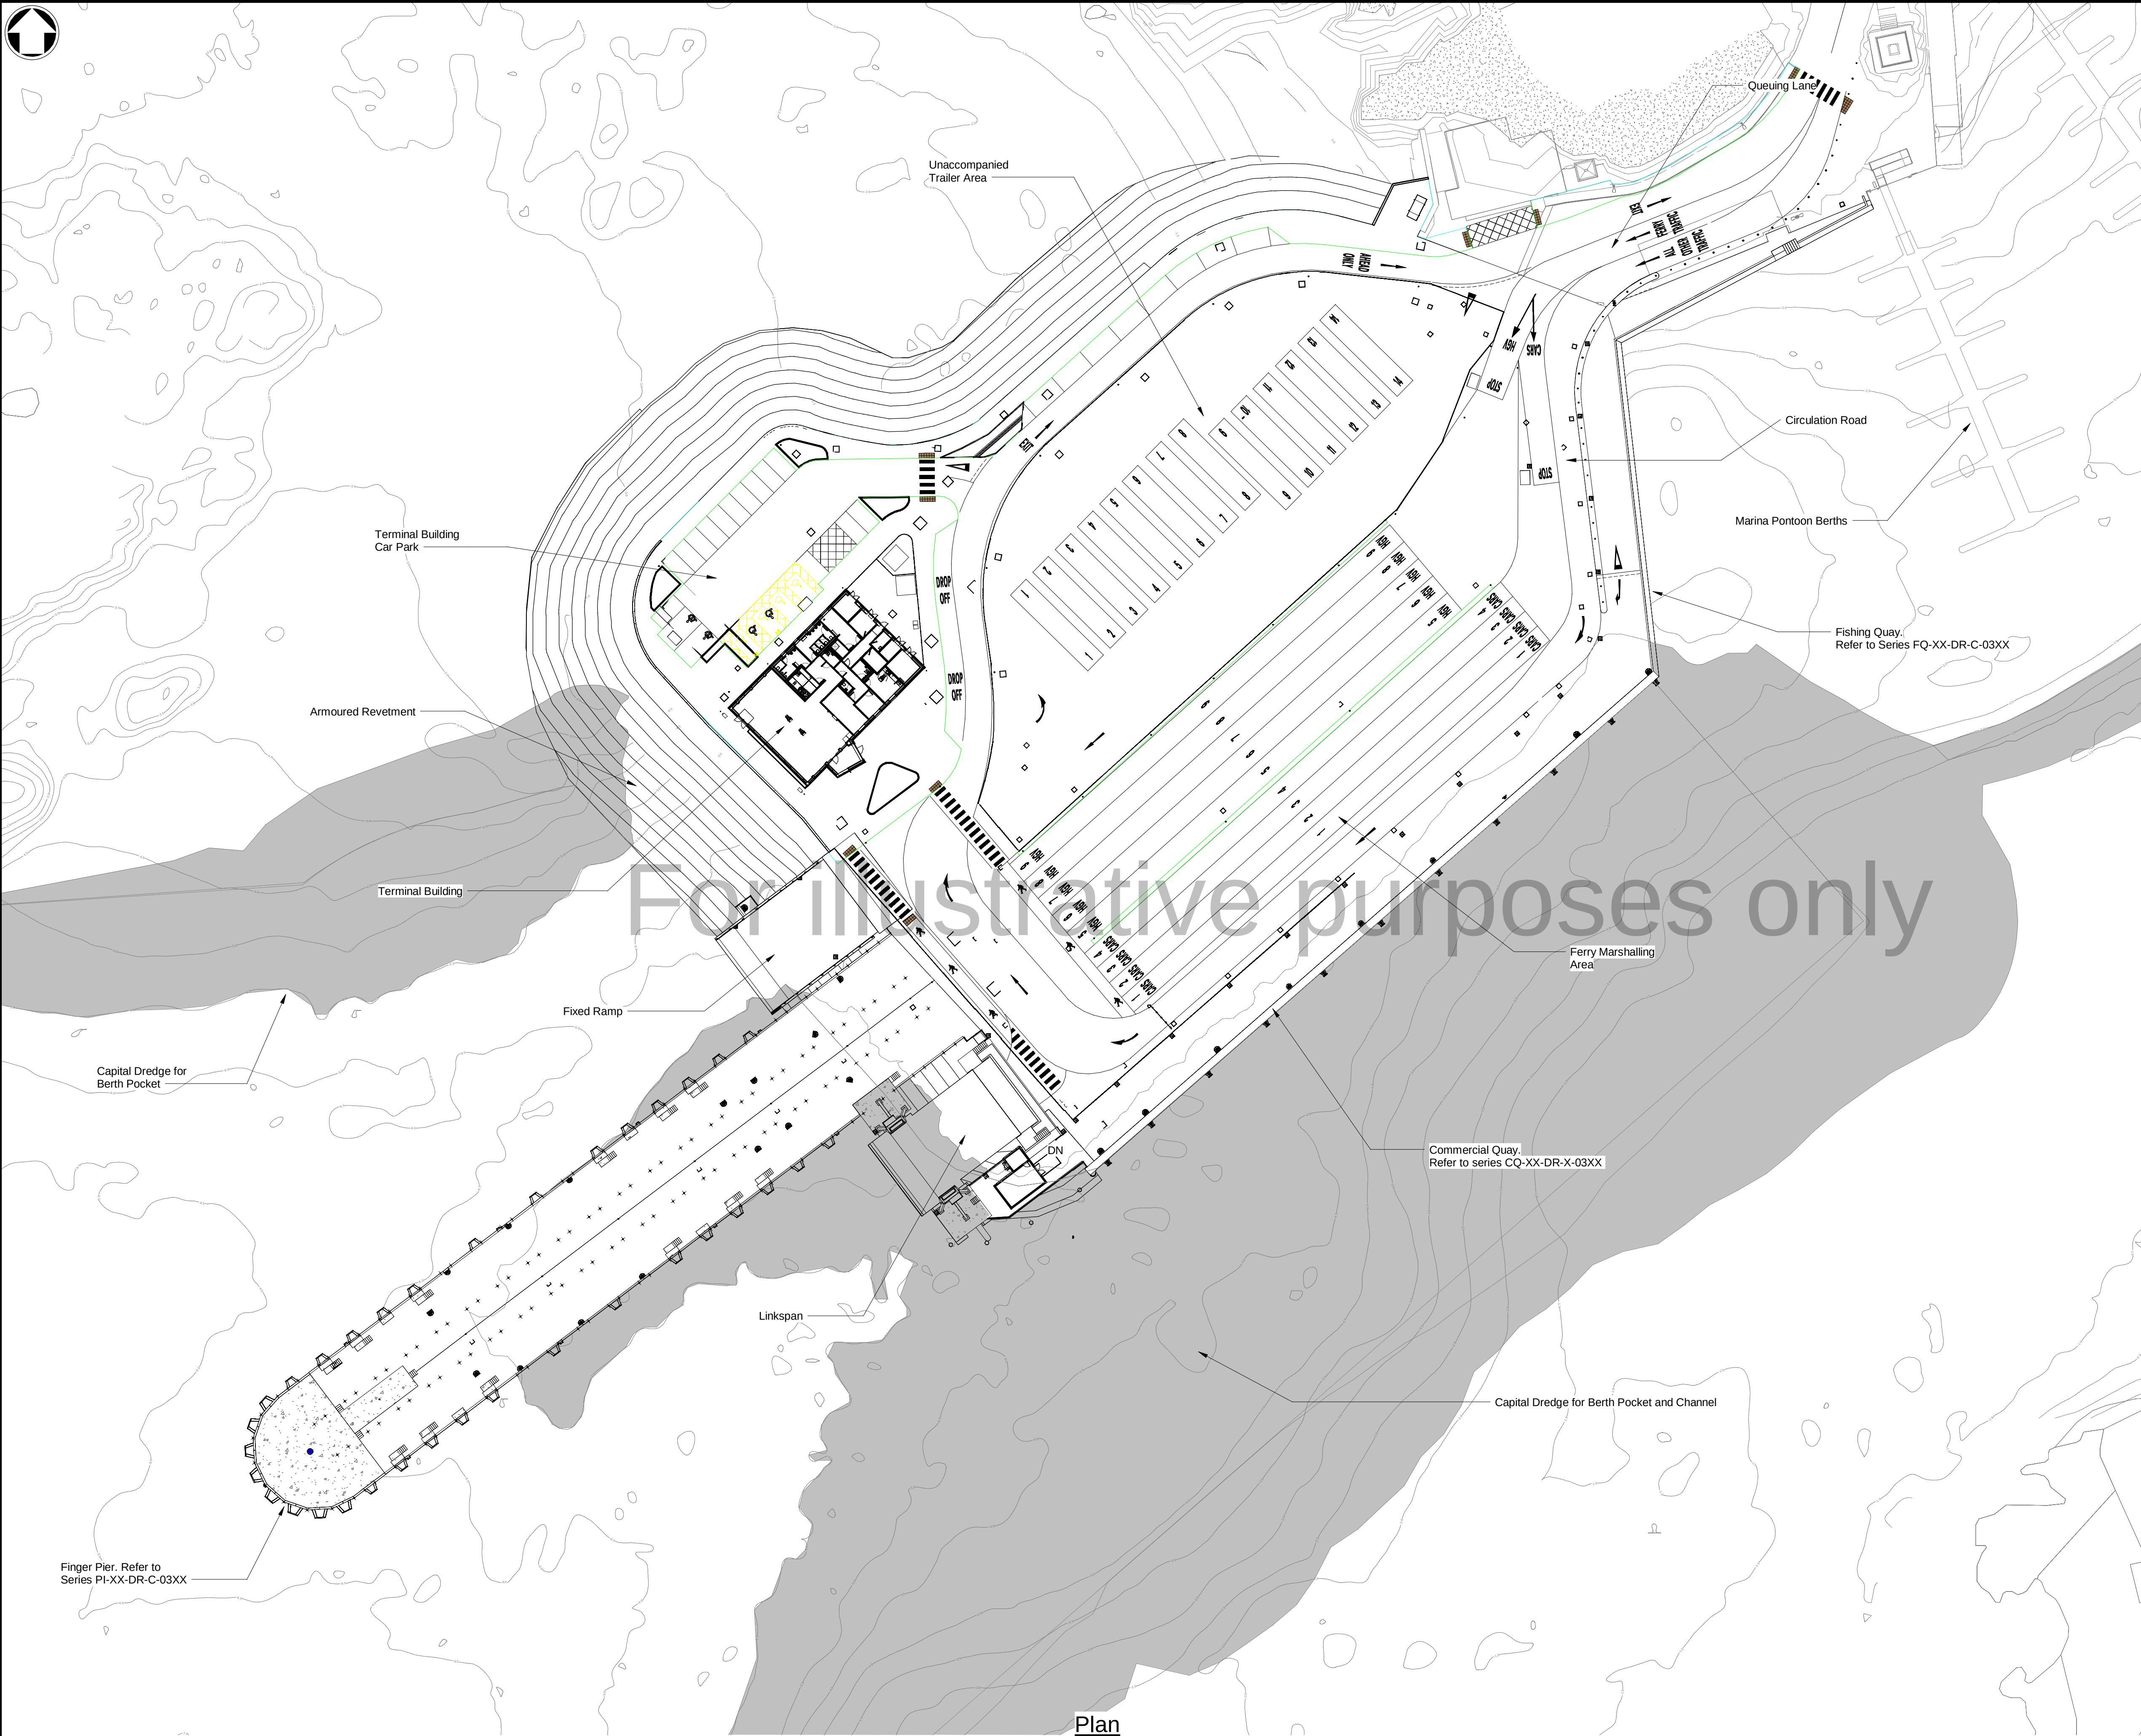

Plan
1 : 500

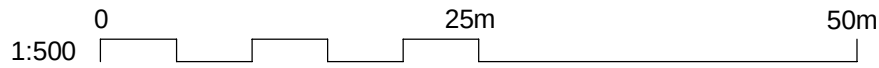

This document is issued for the party which commissioned it and for specific purposes connected with the captioned project only. It should not be relied upon by any other party or used for any other purpose. We accept no responsibility for the consequences of this document being relied upon by any other party, or being used for any other purpose, or containing any error or omission which is due to an error or omission in data supplied to us by other parties.

- Notes
1. Drawings shall be read in conjunction with the Scope and Specifications.
 2. The Project Manager shall be notified immediately of any discrepancies.
 3. All dimensions are in millimetres unless noted otherwise.
 4. All levels are in metres relative to Chart Datum (CD).
 5. **DO NOT SCALE DRAWINGS.** Use figured dimensions only.
 6. Values marked with an asterisk (*) may vary and shall be verified by the Contractor before commencing work.
 7. The Client accepts no responsibility for the completeness or accuracy of drawings showing existing structures, services, or site conditions. Such drawings are based on available Site Information and the Contractor shall be responsible for verifying all information before commencing work.
 8. The Contractor shall be responsible for the temporary and permanent stability of the Works and adjacent structures during construction and shall implement necessary supports, monitor regularly, and address stability issues immediately.

Key to symbols

Reference drawings

P02	14/02/2025	DR	WORK IN PROGRESS	DB
P01	24.09.2024	DR	WORK IN PROGRESS	DB
Rev	Date	Drawn	Description	Ch'k'd App'd

Status Stamp

WORK IN PROGRESS

M
MOTT
MACDONALD

St Vincent Plaza
319 St Vincent Street
Glasgow, G2 5LD
United Kingdom

T +44(0)141 222 4500
F +44(0)141 221 2048
W - www.mottmac.com

Client
Caledonian Maritime Assets Limited
Municipal Buildings
Fore Street
Port Glasgow
PA14 5EQ



Title
Port Ellen Terminal Development
Works Proposals
Key Plan

Designed	Engineer	Eng. Check	Project Technical Lead	
Drawn	Technician	Coordination	Project Manager	
Dwg. Check	Senior Technician	Approved	Project Principal	
MMD Project Number	Scale at A1		Security	
115031	1:500		STD	
Suitability Description			Suit. Code	
For Information			S0	
Drawing Number			Rev	
115031-MMD-PE-XX-DR-C-0101			P02	



- Notes
1. Drawings shall be read in conjunction with the Scope and Specifications.
 2. The Project Manager shall be notified immediately of any discrepancies.
 3. All dimensions are in millimetres unless noted otherwise.
 4. All levels are in metres relative to Chart Datum (CD).
 5. **DO NOT SCALE DRAWINGS.** Use figured dimensions only.
 6. Values marked with an asterisk (*) may vary and shall be verified by the Contractor before commencing work.
 7. The Client accepts no responsibility for the completeness or accuracy of drawings showing existing structures, services, or site conditions. Such drawings are based on available Site Information and the Contractor shall be responsible for verifying all information before commencing work.
 8. The Contractor shall be responsible for the temporary and permanent stability of the Works and adjacent structures during construction and shall implement necessary supports, monitor regularly, and address stability issues immediately.

Key to symbols

— Site Boundary

Reference drawings

Internal Drawings:
115031-MMD-PE-XX-DR-C-0010
115031-MMD-PE-XX-DR-C-0011
115031-MMD-PE-XX-DR-C-0012
115031-MMD-PE-XX-DR-C-0013

External Drawing:
Topographical and Bathymetric
Reference: A8024
Date of Survey: 13.05.2022

P02	14.02.2025	AK	FOR INFORMATION	SS	DB
P01	24.09.2024	DR	WORK IN PROGRESS	CK	DB
Rev	Date	Drawn	Description	Ch'k'd	App'd

Status Stamp

FOR INFORMATION

M

MOTT

MACDONALD

St Vincent Plaza
319 St Vincent Street
Glasgow, G2 5LD
United Kingdom

T +44(0)141 222 4500
F +44(0)141 221 2048
W - www.mottmac.com

Client


Caledonian Maritime Assets Limited
Municipal Buildings
Fore Street
Port Glasgow
PA14 5EQ



Title

Port Ellen Terminal Development
Existing Harbour
Plan

Designed	Engineer	Eng	Eng. Check	Project Technical Lead	PTL
Drawn	Technician	Tech	Coordination	Project Manager	PM
Dwg. Check	Senior Technician	Tech	Approved	Project Principal	PP
MMD Project Number		Scale at A1			Security
115031		1:500			STD
Suitability Description					Suit. Code
For Information					S1
Drawing Number					Rev
115031-MMD-PE-XX-DR-C-0010					P02

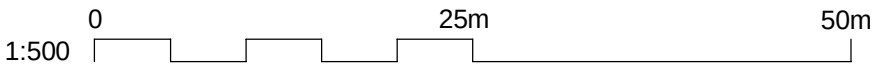



Porch

For illustrative purposes only

- Notes
1. Drawings shall be read in conjunction with the Scope and Specifications.
 2. The Project Manager shall be notified immediately of any discrepancies.
 3. All dimensions are in millimetres unless noted otherwise.
 4. All levels are in metres relative to Chart Datum (CD).
 5. **DO NOT SCALE DRAWINGS.** Use figured dimensions only.
 6. Values marked with an asterisk (*) may vary and shall be verified by the Contractor before commencing work.
 7. The Client accepts no responsibility for the completeness or accuracy of drawings showing existing structures, services, or site conditions. Such drawings are based on available Site Information and the Contractor shall be responsible for verifying all information before commencing work.
 8. The Contractor shall be responsible for the temporary and permanent stability of the Works and adjacent structures during construction and shall implement necessary supports, monitor regularly, and address stability issues immediately.

Key to symbols

Reference drawings

Internal Drawings:
115031-MMD-PE-XX-DR-C-0010
115031-MMD-PE-XX-DR-C-0011
115031-MMD-PE-XX-DR-C-0012
115031-MMD-PE-XX-DR-C-0013

External Drawing:
Topographical and Bathymetric
Reference: A8024
Date of Survey: 13.05.2022

P02	14.02.2025	AK	FOR INFORMATION	SS	DB
P01	24.09.2024	DR	WORK IN PROGRESS	CK	DB
Rev	Date	Drawn	Description	Ch'k'd	App'd

Status Stamp

FOR INFORMATION

M

MOTT

MACDONALD

St Vincent Plaza
319 St Vincent Street
Glasgow, G2 5LD
United Kingdom

T +44(0)141 222 4500
F +44(0)141 221 2048
W - www.mottmac.com

Client


Caledonian Maritime Assets Limited
Municipal Buildings
Fore Street
Port Glasgow
PA14 5EQ



Caledonian Maritime Assets Ltd
2000 West Caledonian Road

Title

Port Ellen Terminal Development
Existing Harbour
Topographical Survey

Designed	Engineer	Eng	Eng. Check	Project Technical Lead	PTL
Drawn	Technician	Tech	Coordination	Project Manager	PM
Dwg. Check	Senior Technician	Tech	Approved	Project Principal	PP
MMD Project Number	Scale at A1	Security		STD	
115031		1:500		Suit. Code	
Suitability Description		For Information		S1	
Drawing Number		115031-MMD-PE-XX-DR-C-0012		Rev	
				P02	

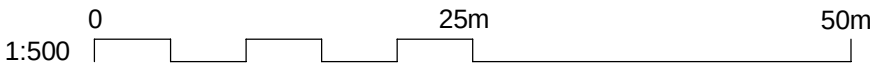

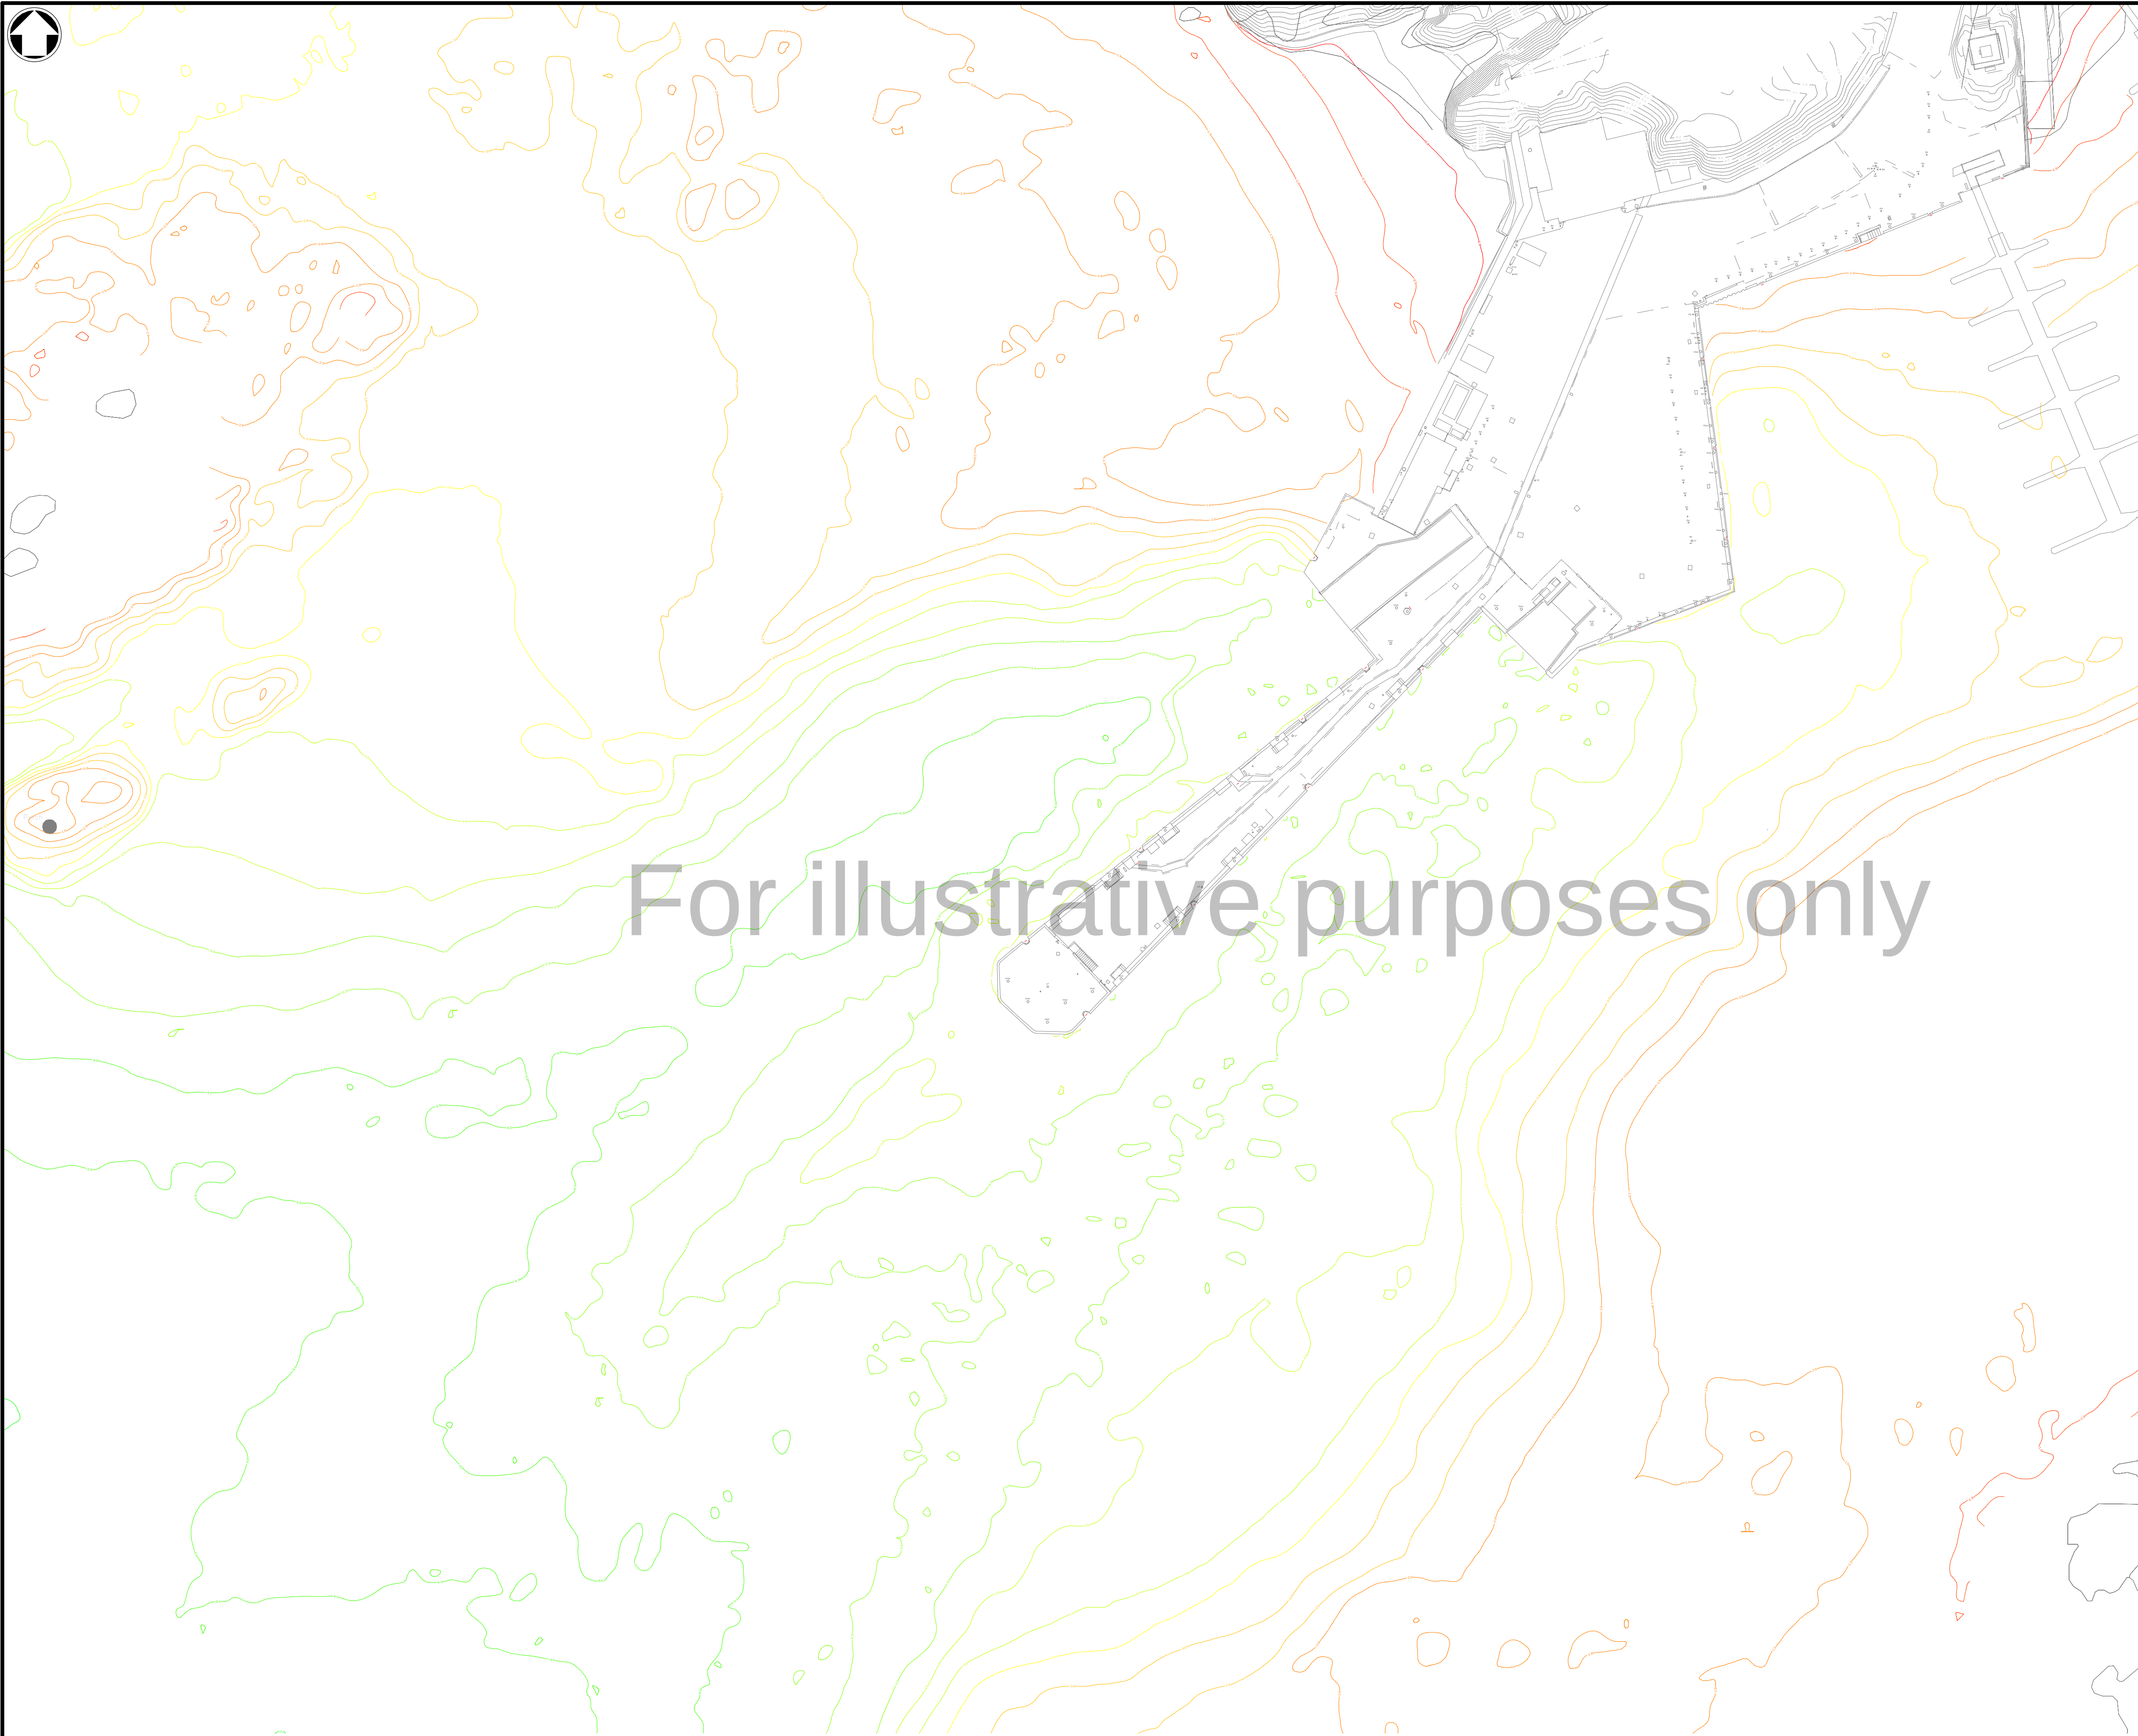

- Notes
1. Drawings shall be read in conjunction with the Scope and Specifications.
 2. The Project Manager shall be notified immediately of any discrepancies.
 3. All dimensions are in millimetres unless noted otherwise.
 4. All levels are in metres relative to Chart Datum (CD).
 5. **DO NOT SCALE DRAWINGS.** Use figured dimensions only.
 6. Values marked with an asterisk (*) may vary and shall be verified by the Contractor before commencing work.
 7. The Client accepts no responsibility for the completeness or accuracy of drawings showing existing structures, services, or site conditions. Such drawings are based on available Site Information and the Contractor shall be responsible for verifying all information before commencing work.
 8. The Contractor shall be responsible for the temporary and permanent stability of the Works and adjacent structures during construction and shall implement necessary supports, monitor regularly, and address stability issues immediately.

Key to symbols

Reference drawings

Internal Drawings:
115031-MMD-PE-XX-DR-C-0010
115031-MMD-PE-XX-DR-C-0011
115031-MMD-PE-XX-DR-C-0012
115031-MMD-PE-XX-DR-C-0013

External Drawing:
Topographical and Bathymetric
Reference: A8024
Date of Survey: 13.05.2022

P02	14.02.2025	AK	FOR INFORMATION	SS	DB
P01	24.09.2024	DR	WORK IN PROGRESS	CK	DB
Rev	Date	Drawn	Description	Ch'k'd	App'd

Status Stamp

FOR INFORMATION

M
MOTT
MACDONALD

St Vincent Plaza
319 St Vincent Street
Glasgow, G2 5LD
United Kingdom

T +44(0)141 222 4500
F +44(0)141 221 2048
W - www.mottmac.com

Client
Caledonian Maritime Assets Limited
Municipal Buildings
Fore Street
Port Glasgow
PA14 5EQ



Title
Port Ellen Terminal Development
Existing Harbour
Bathymetric Survey

Designed	Engineer	Eng	Eng. Check	Project Technical Lead	PTL
Drawn	Technician	Tech	Coordination	Project Manager	PM
Dwg. Check	Senior Technician	Tech	Approved	Project Principal	PP
MMD Project Number		Scale at A1		Security	
115031		1:500		STD	
Suitability Description				Suit. Code	
For Information				S1	
Drawing Number				Rev	
115031-MMD-PE-XX-DR-C-0013				P02	