


- NOTES :
- 1) All dimensions are in millimetres unless noted otherwise
 - 2) All levels are in metres relative to a local datum.
 - 3) Do not scale from this drawing.
 - 4) Service bollard locations are approximate and to be agreed with Project Manager.
 - 5) Facility to be installed - Including, but not limited to:
 - Pontoons:**
 - 3 No. 11500mm x 2500mm
 - 1 No. 7500mm x 2500mm
 - 1 No. 11500mm x 3850mm Landing Pontoon
 - Fingers:-**
 - 2 No. 9000mm x 1000mm
 - 1 No. 9000mm x 1500mm
 - 5 No. 8000mm x 1000mm
 - All services to Bollards:**
 - 6 No. Bollards which will supply 2 x 16 Amps and 2 x 32 Amps Electricity, Water with Back Flow Contamination Valves & Lighting.
 - 2 No. SOS Bollards. All details and quantities for bollards to be agreed with PM.
 - 4 No. Tubular piles - size of piles to be agreed with PM. Estimated length approximately 30m
 - 4 No. Pile caps - Size/colour to be agreed with PM.
 - 9 No. Pile caps - White colour for Inner Harbour, refer to Works Information for existing pile details - to be agreed with PM
 - 1 No. Access Bridge 19000mm x 1500mm.
 - 5 No. Ladders - number/size/location of ladders to be confirmed with PM.
 - 1 No. CCTV camera on middle pier - location to be agreed with PM.



See detail 1
(Refer to Drawing 008)

Access Platform & Security gate with Lock Pad.
(Refer to Drawing 008)
Existing mains services to be reused

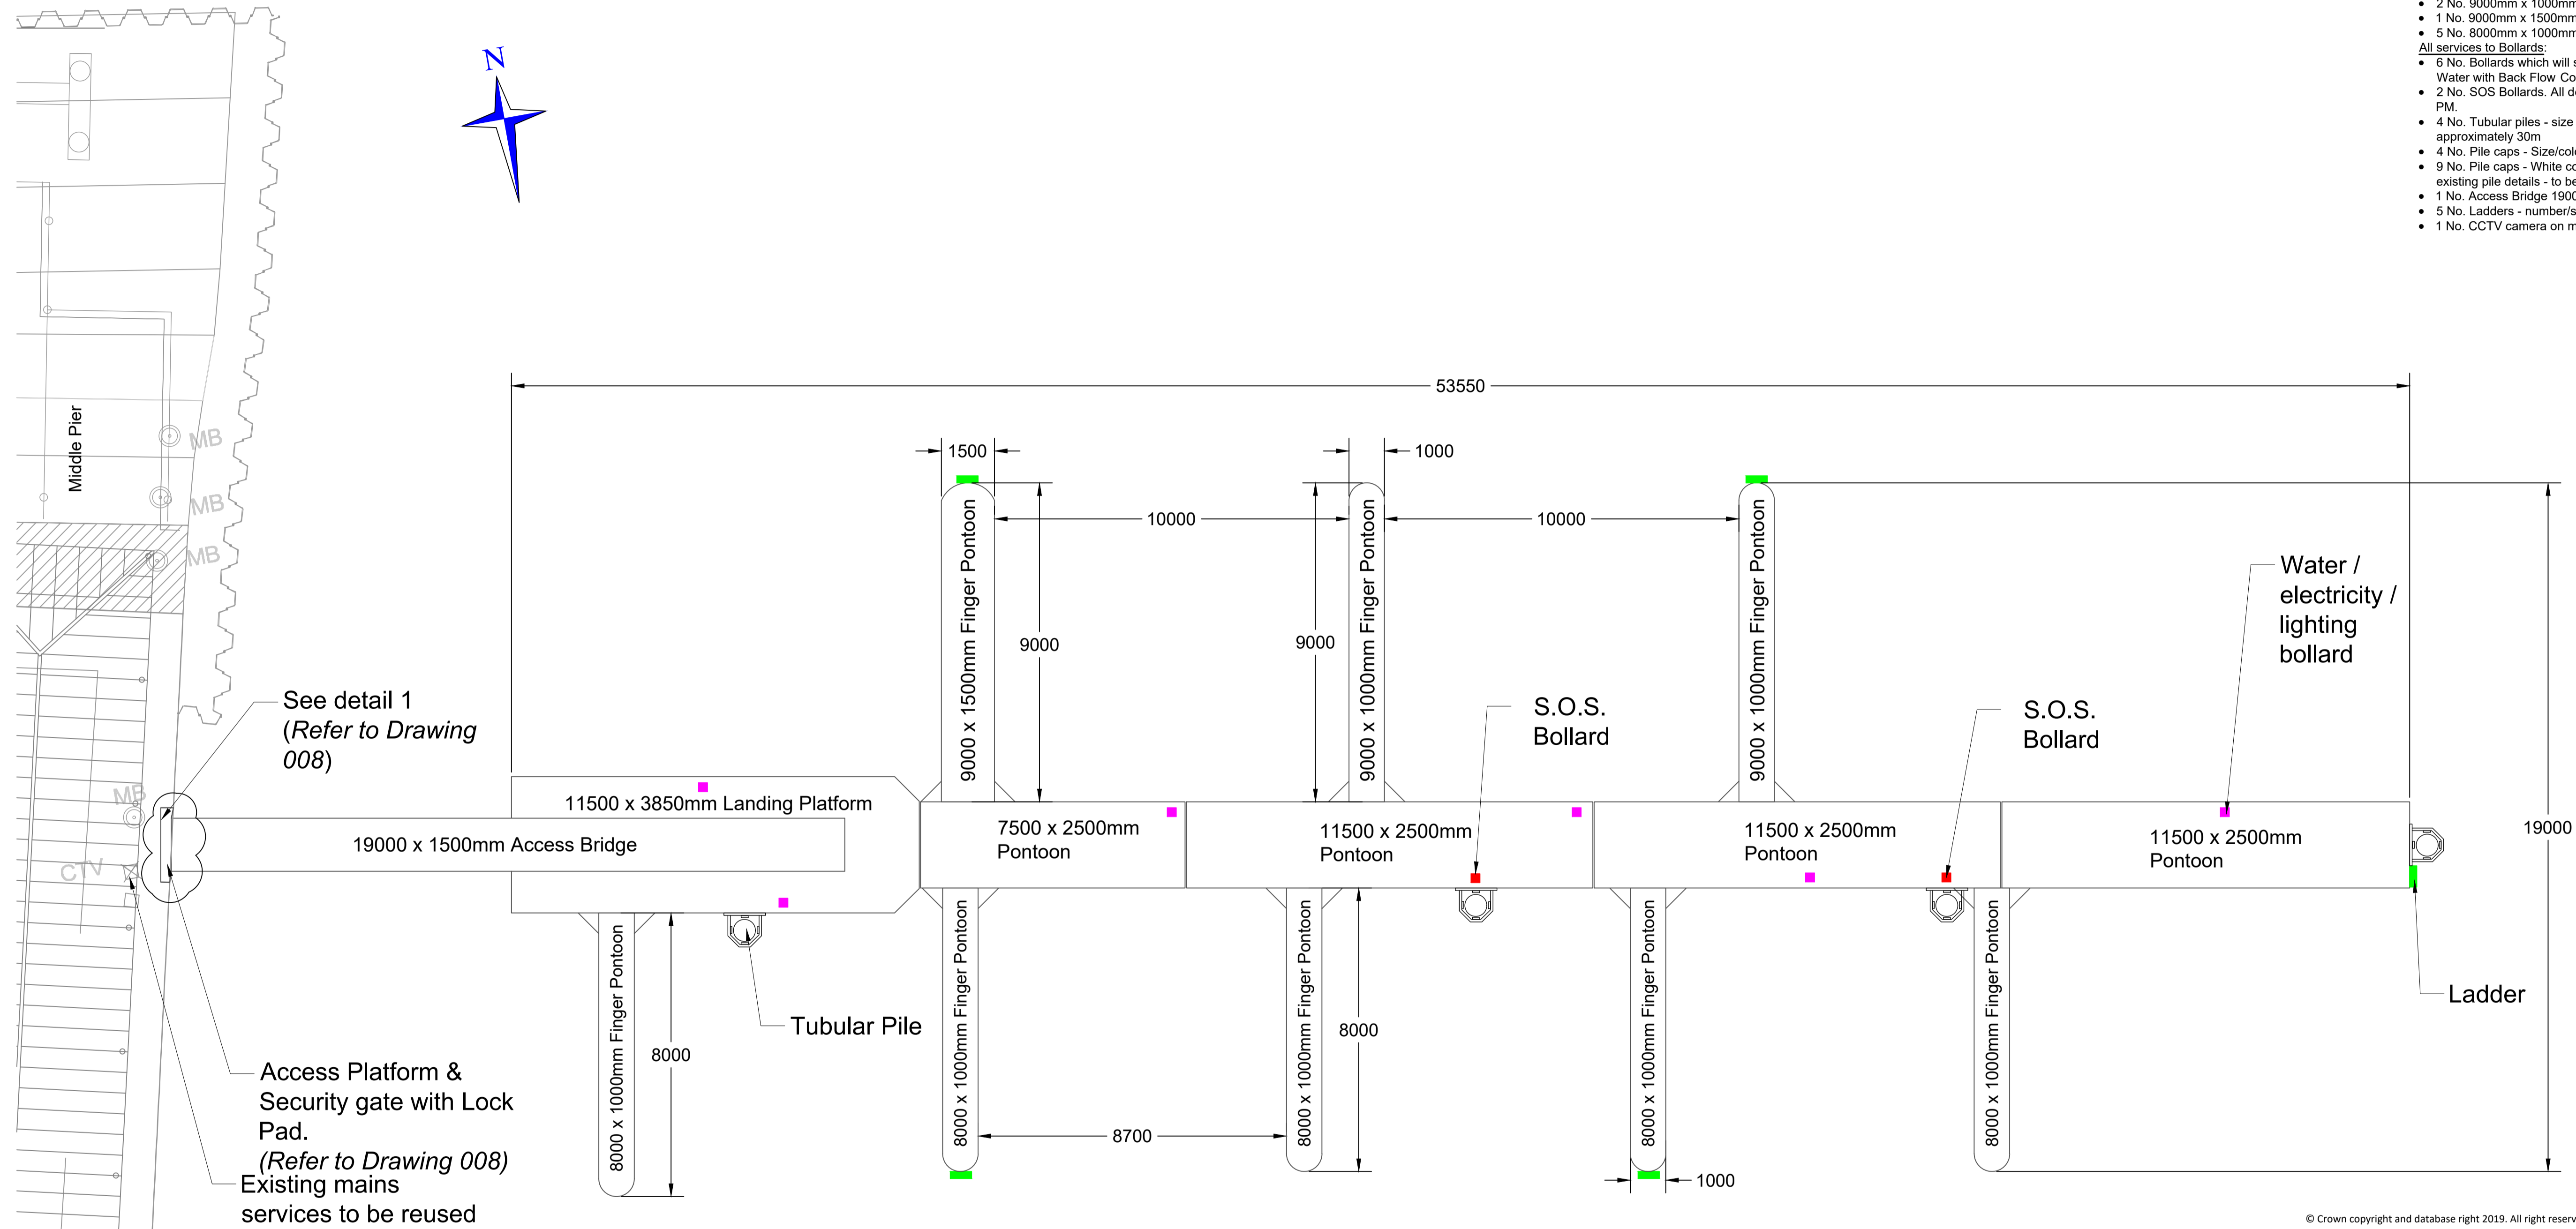

© Crown copyright and database right 2019. All right reserved. Ordnance Survey Licence number 100023368

Head of Roads and Infrastructure Services
Jim Smith

DESIGN OFFICE,
MANSE BRAE, LOCHGILPHEAD, ARGYLL, PA31 8RD

TITLE

**Rothesay Marina Outer Harbour
Proposed Pontoons
Layout**

SCALES AS SHOWN @ A1

- LEGEND:
- Ladder
 - Services bollard
 - S.O.S. Bollard

DESIGNED BY	ES	DRAWING No.	00040-31-004B
DRAWN BY	JM		
CHECKED BY	ES	DATE ISSUED	15/11/2019
APPROVED BY	ES	DATE	15/11/19
SUFFIX	REVISION	INIT. DATE	APPROVED BY



Proposed Pontoons - Plan
(Scale 1:100)