
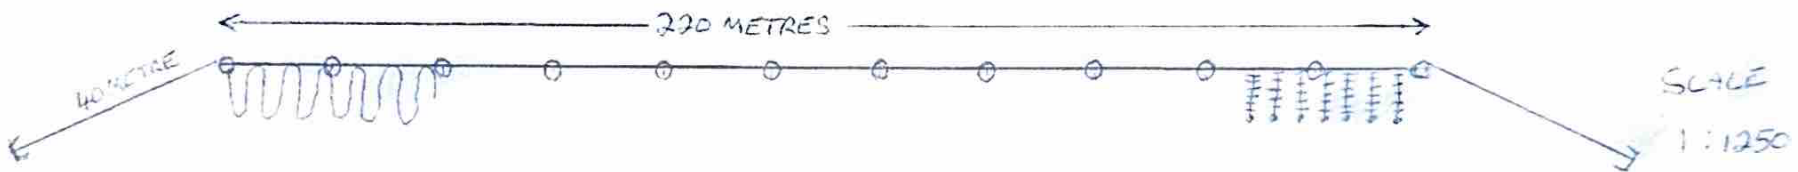


SELIVOE SHELLFISH

SIT. PLAN NEW LAYOUT

2015-12-14-17

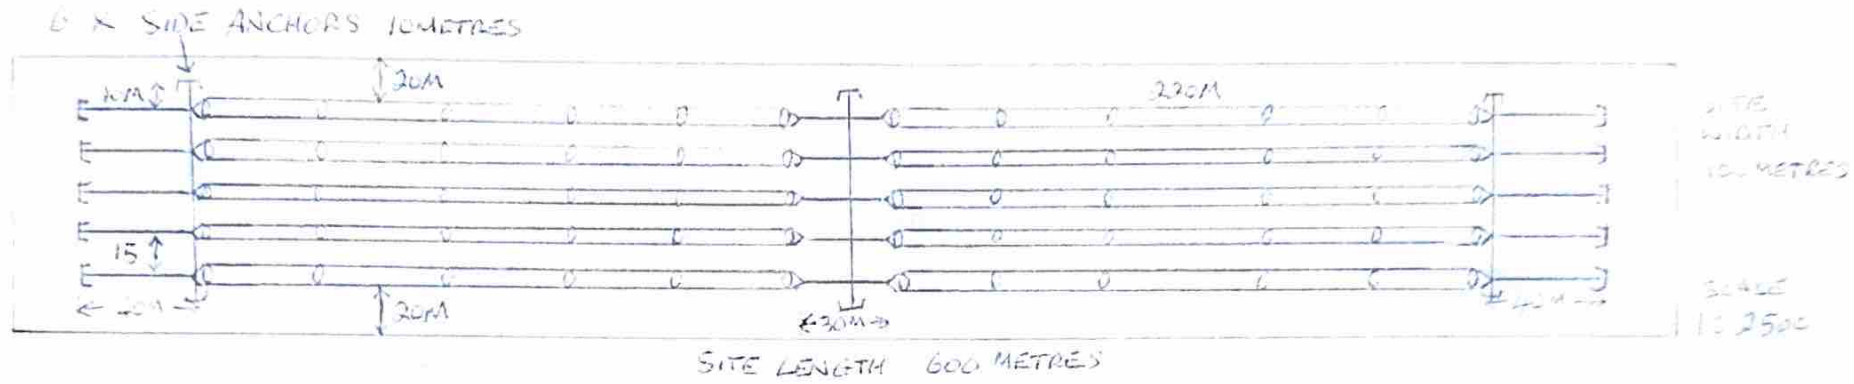

- |   |   |  |  |
|---|---|--|--|
| <b>ANCHORS</b><br>500 KG<br>SEABOARD<br>TYPE<br>+<br>20 METRES<br>34 MM CHAIN | <b>DROPPERS</b><br>CONTINUOUS<br>POWER LOOP ROPE<br>OR<br>PEGGED ROPE | <b>FLOATATION</b><br>400 LTR XPLORA<br>OR<br>300 LTR GEM<br>FLOATS | <b>HEADLINES</b><br>32 MM<br>POLYSTEEL |
|---|---|--|--|

Coastal Zone Manager

**22 DEC 2015**

SIGNED: [Redacted]

GRANT OF PLANNING PERMITS  
**APPROVED**  
BY SHETLAND ISLANDS COUNCIL  
PLANNING AUTHORITY UNDER  
PROVISIONS OF THE TOWN AND  
COUNTRY PLANNING (SCOTLAND)  
1997 IN ACCORDANCE WITH THE  
ATTACHED DECISION NOTICES