




SITE LOCATION

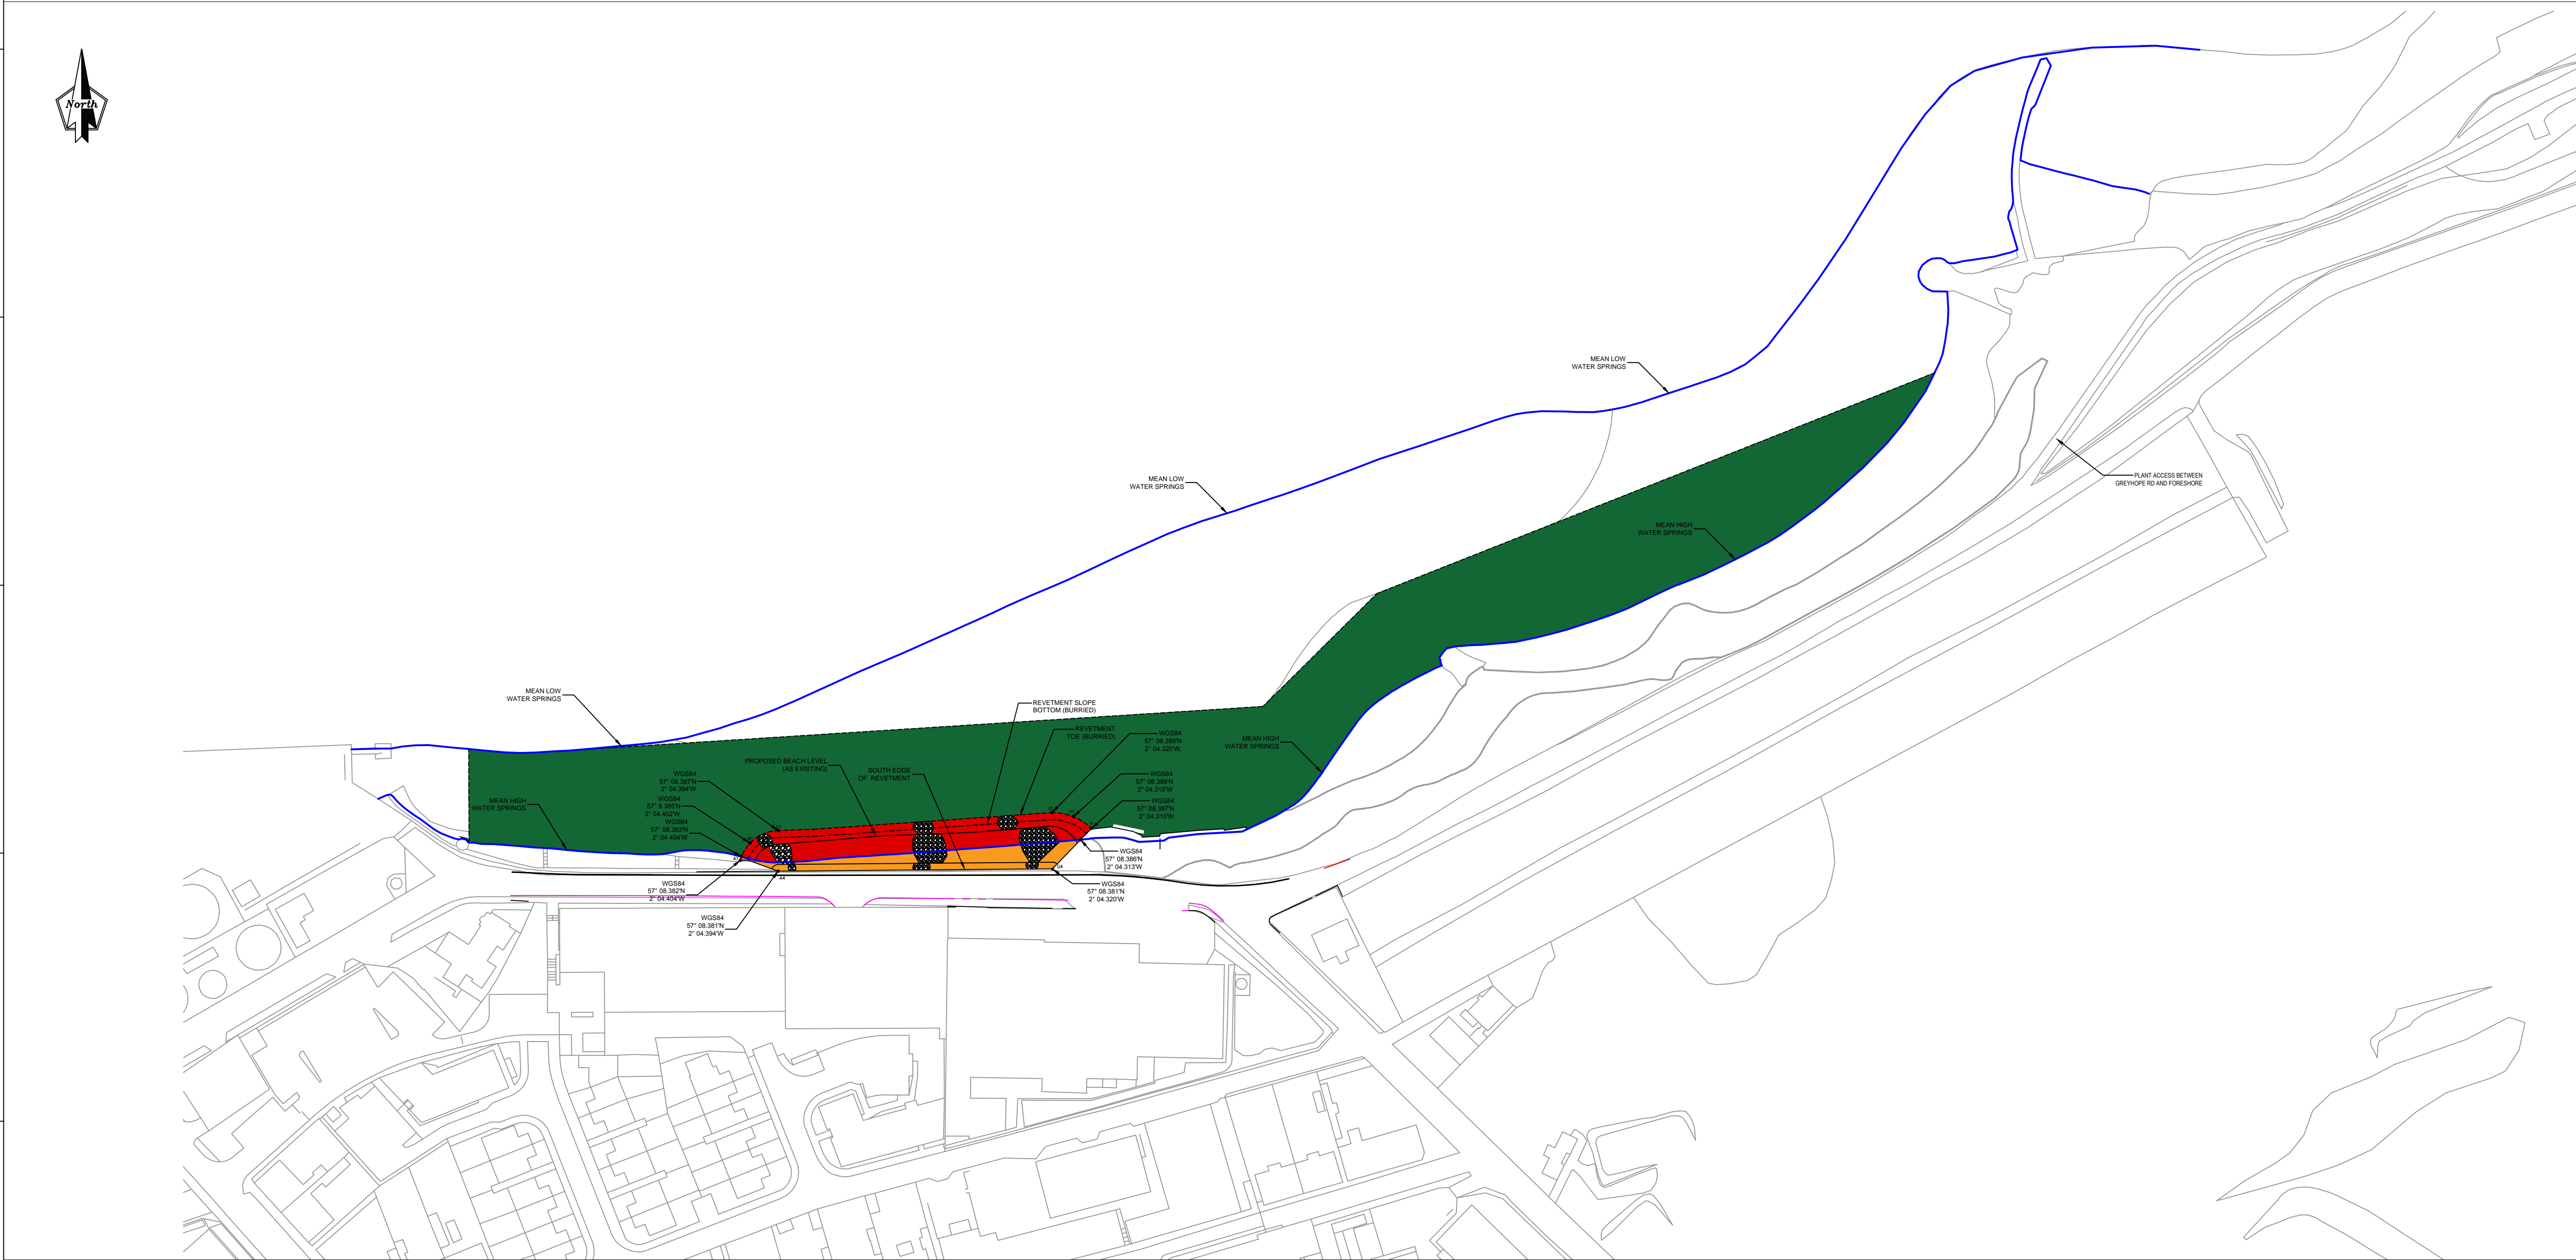

PROPOSED CONSTRUCTION

AND ACCESS AREAS

SCALE 1:1000 AT A1

GENERAL NOTES:

1. ALL COORDINATE INFORMATION IS IN DEGREES AND DECIMAL MINUTES RELATIVE TO WORLD GEODETIC SYSTEM 1984 (WGS84).
2. THIS DRAWING SHOULD NOT BE USED FOR SETTING OUT PURPOSES.

LEGEND:

- AREA OF PROPOSED REVETMENT BELOW MEAN HIGH WATER SPRINGS  
= 731m<sup>2</sup>
- AREA OF PROPOSED REVETMENT ABOVE MEAN HIGH WATER SPRINGS  
= 386m<sup>2</sup>
- AREA BELOW MEAN HIGH WATER SPRINGS REQUIRED FOR TEMPORARY WORKS AND ACCESS

TIDE LEVEL DATA:

- MEAN HIGH WATER SPRINGS (MHWS) LEVEL
- = +2.07m ORDNANCE DATUM
  - = +4.32m CHART DATUM
- MEAN LOW WATER SPRINGS (MLWS) LEVEL
- = -1.55m ORDNANCE DATUM
  - = +0.70m CHART DATUM

REFERENCE NOTES

- SFC-1123-DR-002 - GENERAL LAYOUT & SETTING OUT DETAILS
- SFC-1123-DR-003 - CROSS SECTIONS C AND D
- SFC-1123-DR-004 - CROSS SECTIONS E AND F
- SFC-1123-DR-005 - CROSS SECTION G

The mapping is reproduced from Ordnance Survey material with the permission of Ordnance Survey on behalf of the Controller of Her Majesty's Stationery Office © Crown copyright. Unauthorised reproduction infringes Crown copyright and may lead to prosecution or civil proceedings. Aberdeen City Council 100023401 (2019)

0A	03/05/19	ISSUED FOR INFORMATION			JH JL CR
Rev	Date	Details	Orig	Chk'd	App'd



Operations and Protective Services  
Structures Flooding and Coastal Engineering

Business Hub 11, 2nd Floor West  
Marischal College, Broad Street, Aberdeen  
AB10 1AB  
General Enquiries Telephone: 03000 200 292

Client  
ABERDEEN CITY COUNCIL

Project  
GREYHOPE ROAD WEST EMBANKMENT

LOCATION PLAN

Originator	Checked	Approved	Date	Scale	Sheet size
JH	JL	CR	03/05/19	AS SHOWN	A1
Drawing Number				Sheet No.	Revision
SFC-1123-DR-001				1 OF 1	0A