


ARGYLL & BUTE COUNCIL --- DEVELOPMENT AND INFRASTRUCTURE SERVICES

- — — — — SITE BOUNDARY
- — — — — LAND OWNERSHIP BOUNDARY
- Contractors Cabin & Welfare
- - - - - Dredging Limits

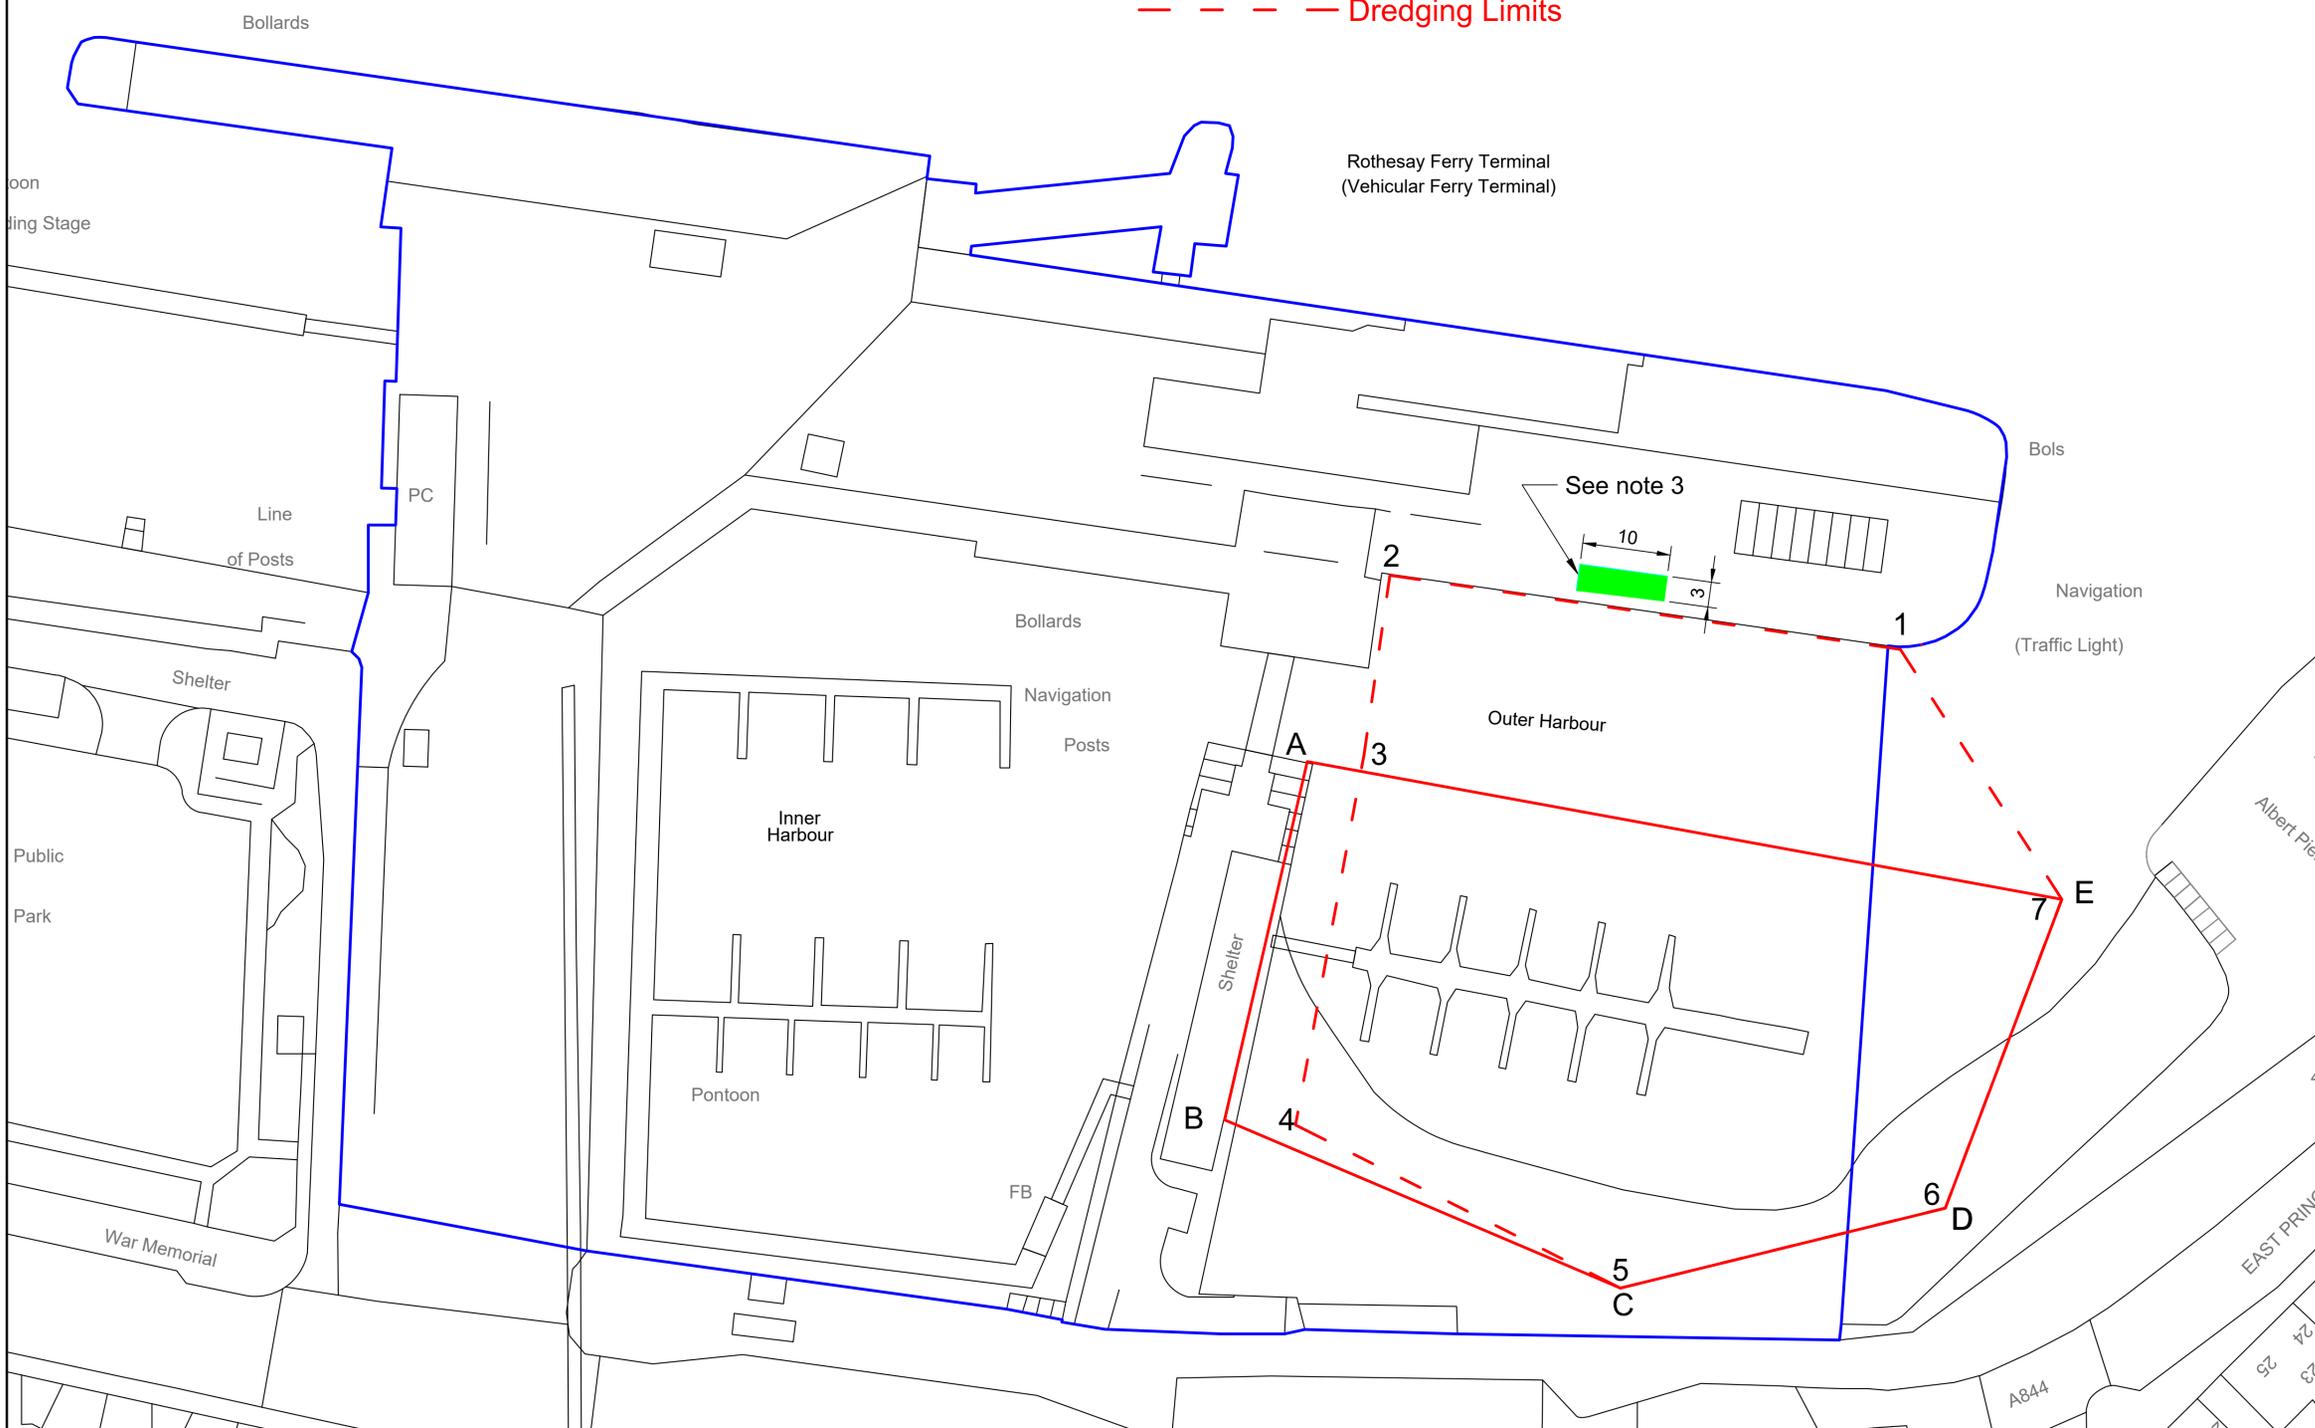

Proposed Site Boundary				
Co-ordinates (WGS84)				
Point	Eastings	Northings	Latitude	Longitude
A	208934.1294	664793.9158	55.838421	-5.052831
B	208924.7958	664753.5000	55.838055	-5.0529513
C	208969.6523	664734.4623	55.837902	-5.0522227
D	209006.4784	664743.5061	55.837998	-5.051642
E	209019.6893	664778.4598	55.838317	-5.0514559

Proposed Dredging Limits				
Co-ordinates (WGS84)				
Point	Eastings	Northings	Latitude	Longitude
1	209001.3982	664806.7545	55.838563	-5.0517674
2	208942.7989	664815.2424	55.838616	-5.0527077
3	208940.6044	664794.8178	55.838432	-5.0527284
4	208932.8430	664752.9400	55.838053	-5.0528226
5	208969.6523	664734.4623	55.837902	-5.0522227
6	209006.4784	664743.5061	55.837998	-5.051642
7	209019.6893	664778.4598	55.838317	-5.0514559

NOTES:  
 1) All dimensions are in metres unless noted otherwise.  
 2) All levels are in metres relative to a local datum.  
 3) Size and location of Contractors Cabin/Welfare area to be confirmed with Harbour Master upon Contract Award.  
 4) For the existing facility site disposal location, see drawing  
 © Crown copyright and database right 2019. All rights reserved. Ordnance Survey Licence number 100023368

Director of Development and Infrastructure Services  
 Pippa Milne

DESIGN OFFICE,  
 MANSE BRAE, LOCHGILPHEAD, ARGYLL, PA31 8RD

TITLE  
 Rothesay Harbour  
 Ownership and Site Boundary

SCALES 1:400 @ A1

B	Adjusted Site Compound. Added Contractors Cabin and added note 3 & 4.	NC	26/11/2019	ES	26/11/2019	DESIGNED BY	NC	DRAWING No.  00040-31-002B
A	Changed drawing from A3 to A1 and altered scale.	NC	22/11/2019	ES	22/11/2019	DRAWN BY	NC	
SUFFIX	REVISION	INIT.	DATE	INIT.	DATE	CHECKED BY	ES	
		DESIGNED BY	APPROVED BY	DATE	13/11/2019	APPROVED BY	ES	

