


Appendix 1 Huney OS Location Map



Appendix 2 Huney Admiralty Chart

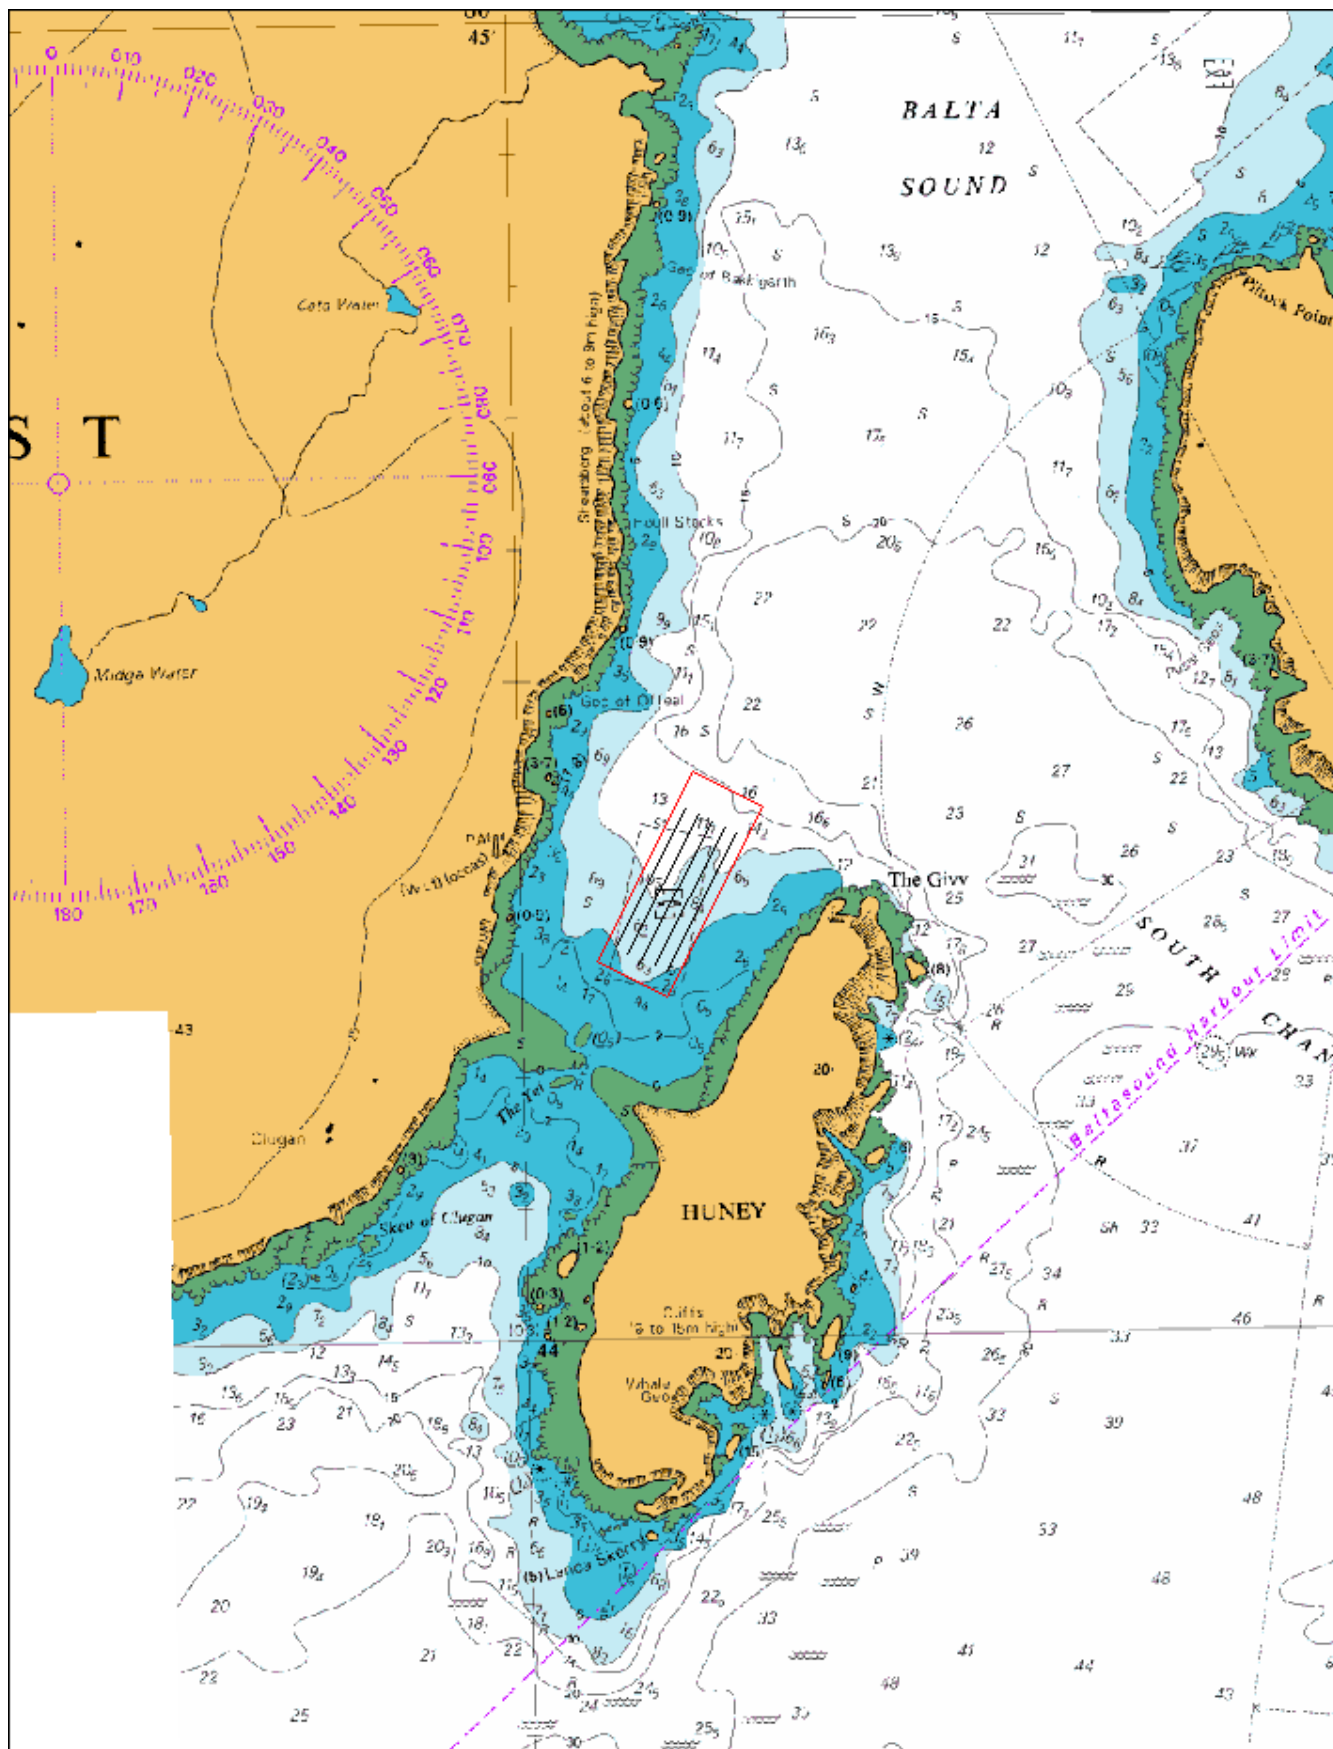

(c) Crown Copyright/ HR Wallingford Ltd 2017. All Rights Reserved. Licence No. L0127.0001. Not to be used for navigation



Refusing to go with the flow


—— Huney Longlines

☐ Huney MCA

1:10,000

0 0.125 0.25

0.5 km

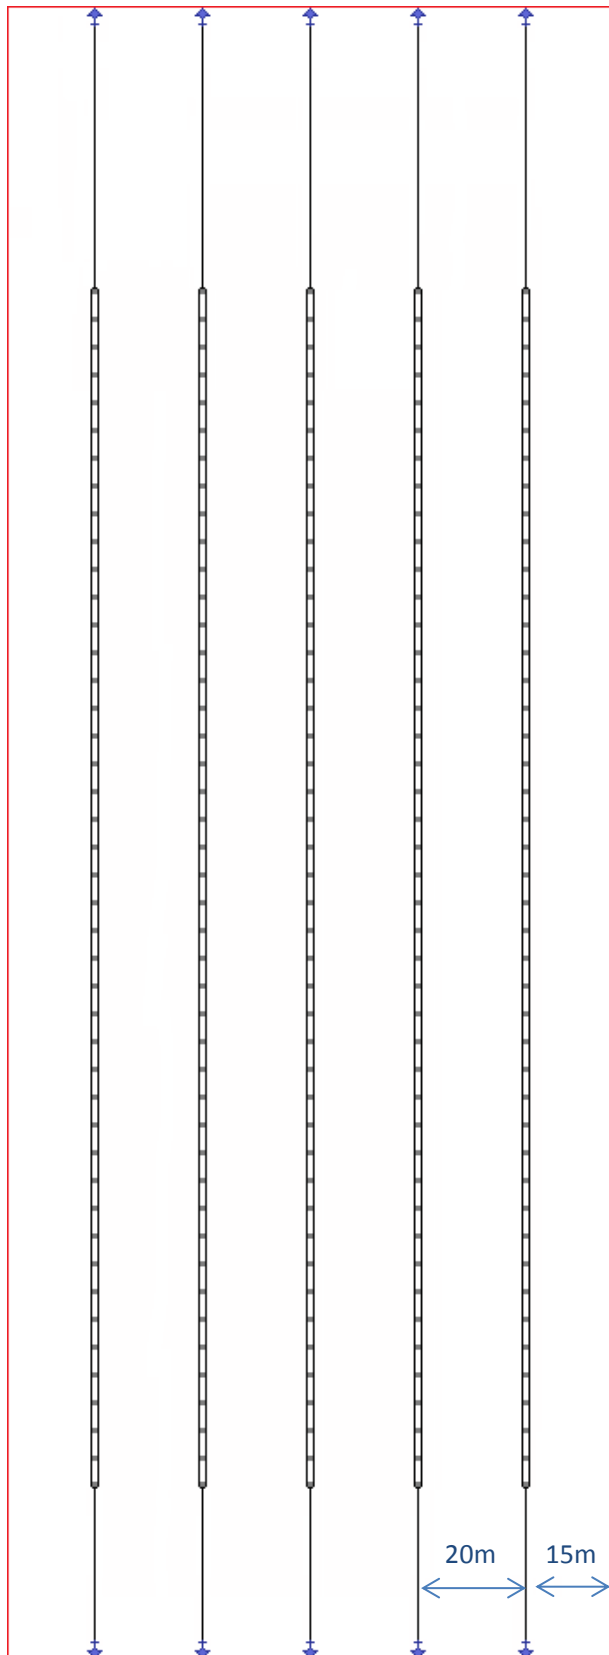

Huney Site Plan



Refusing to go with the flow

NORTH MOORINGS

40m x 40mm Seasteel Rope +
10m x 36mm Studlink Chain +
500kg anchor
Total horizontal length: 50m

SOUTH MOORINGS

20m x 40mm Seasteel Rope +
10m x 36mm Studlink Chain +
500kg anchor
Total horizontal length: 30m

LONGLINE SPECIFICATION

220m x 40mm Seasteel rope
280l capacity grey mussel floats
Float spacing: 5m
Dropper spacing: 0.3m

MCA Positions

1. 60° 44' 25.763" N 0° 48' 43.659" W
2. 60° 44' 24.093" N 0° 48' 37.244" W
3. 60° 44' 15.536" N 0° 48' 46.558" W
4. 60° 44' 17.205" N 0° 48' 52.970" W

Longline Containment Area

1. 60° 44' 24.110" N 0° 48' 44.346" W
2. 60° 44' 22.895" N 0° 48' 39.684" W
3. 60° 44' 16.620" N 0° 48' 46.500" W
4. 60° 44' 17.832" N 0° 48' 51.166" W



Figure 1. Partial underwater profile view and equipment specifications.

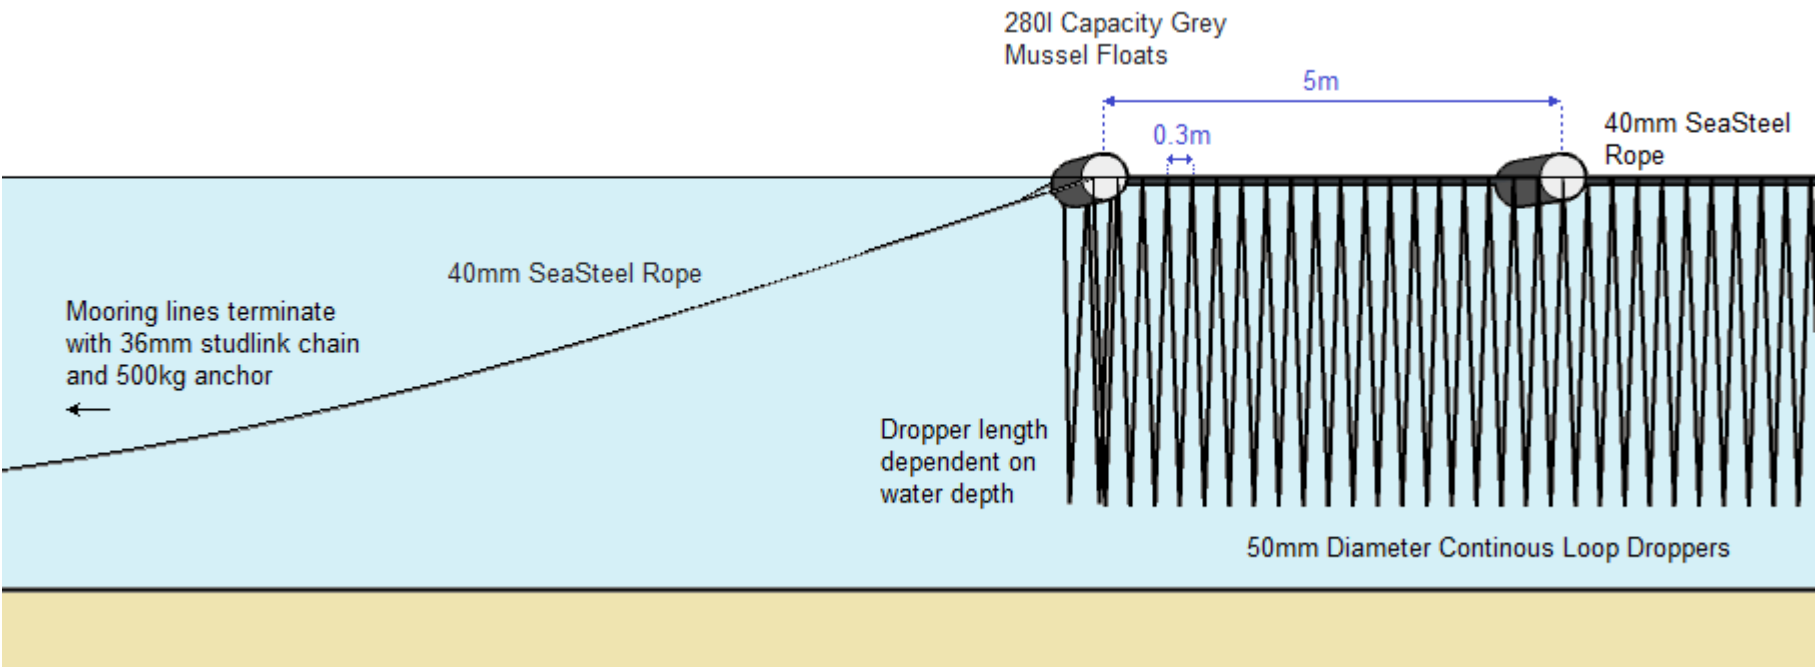


Figure 2. Simplified complete underwater profile view (not to scale).

