


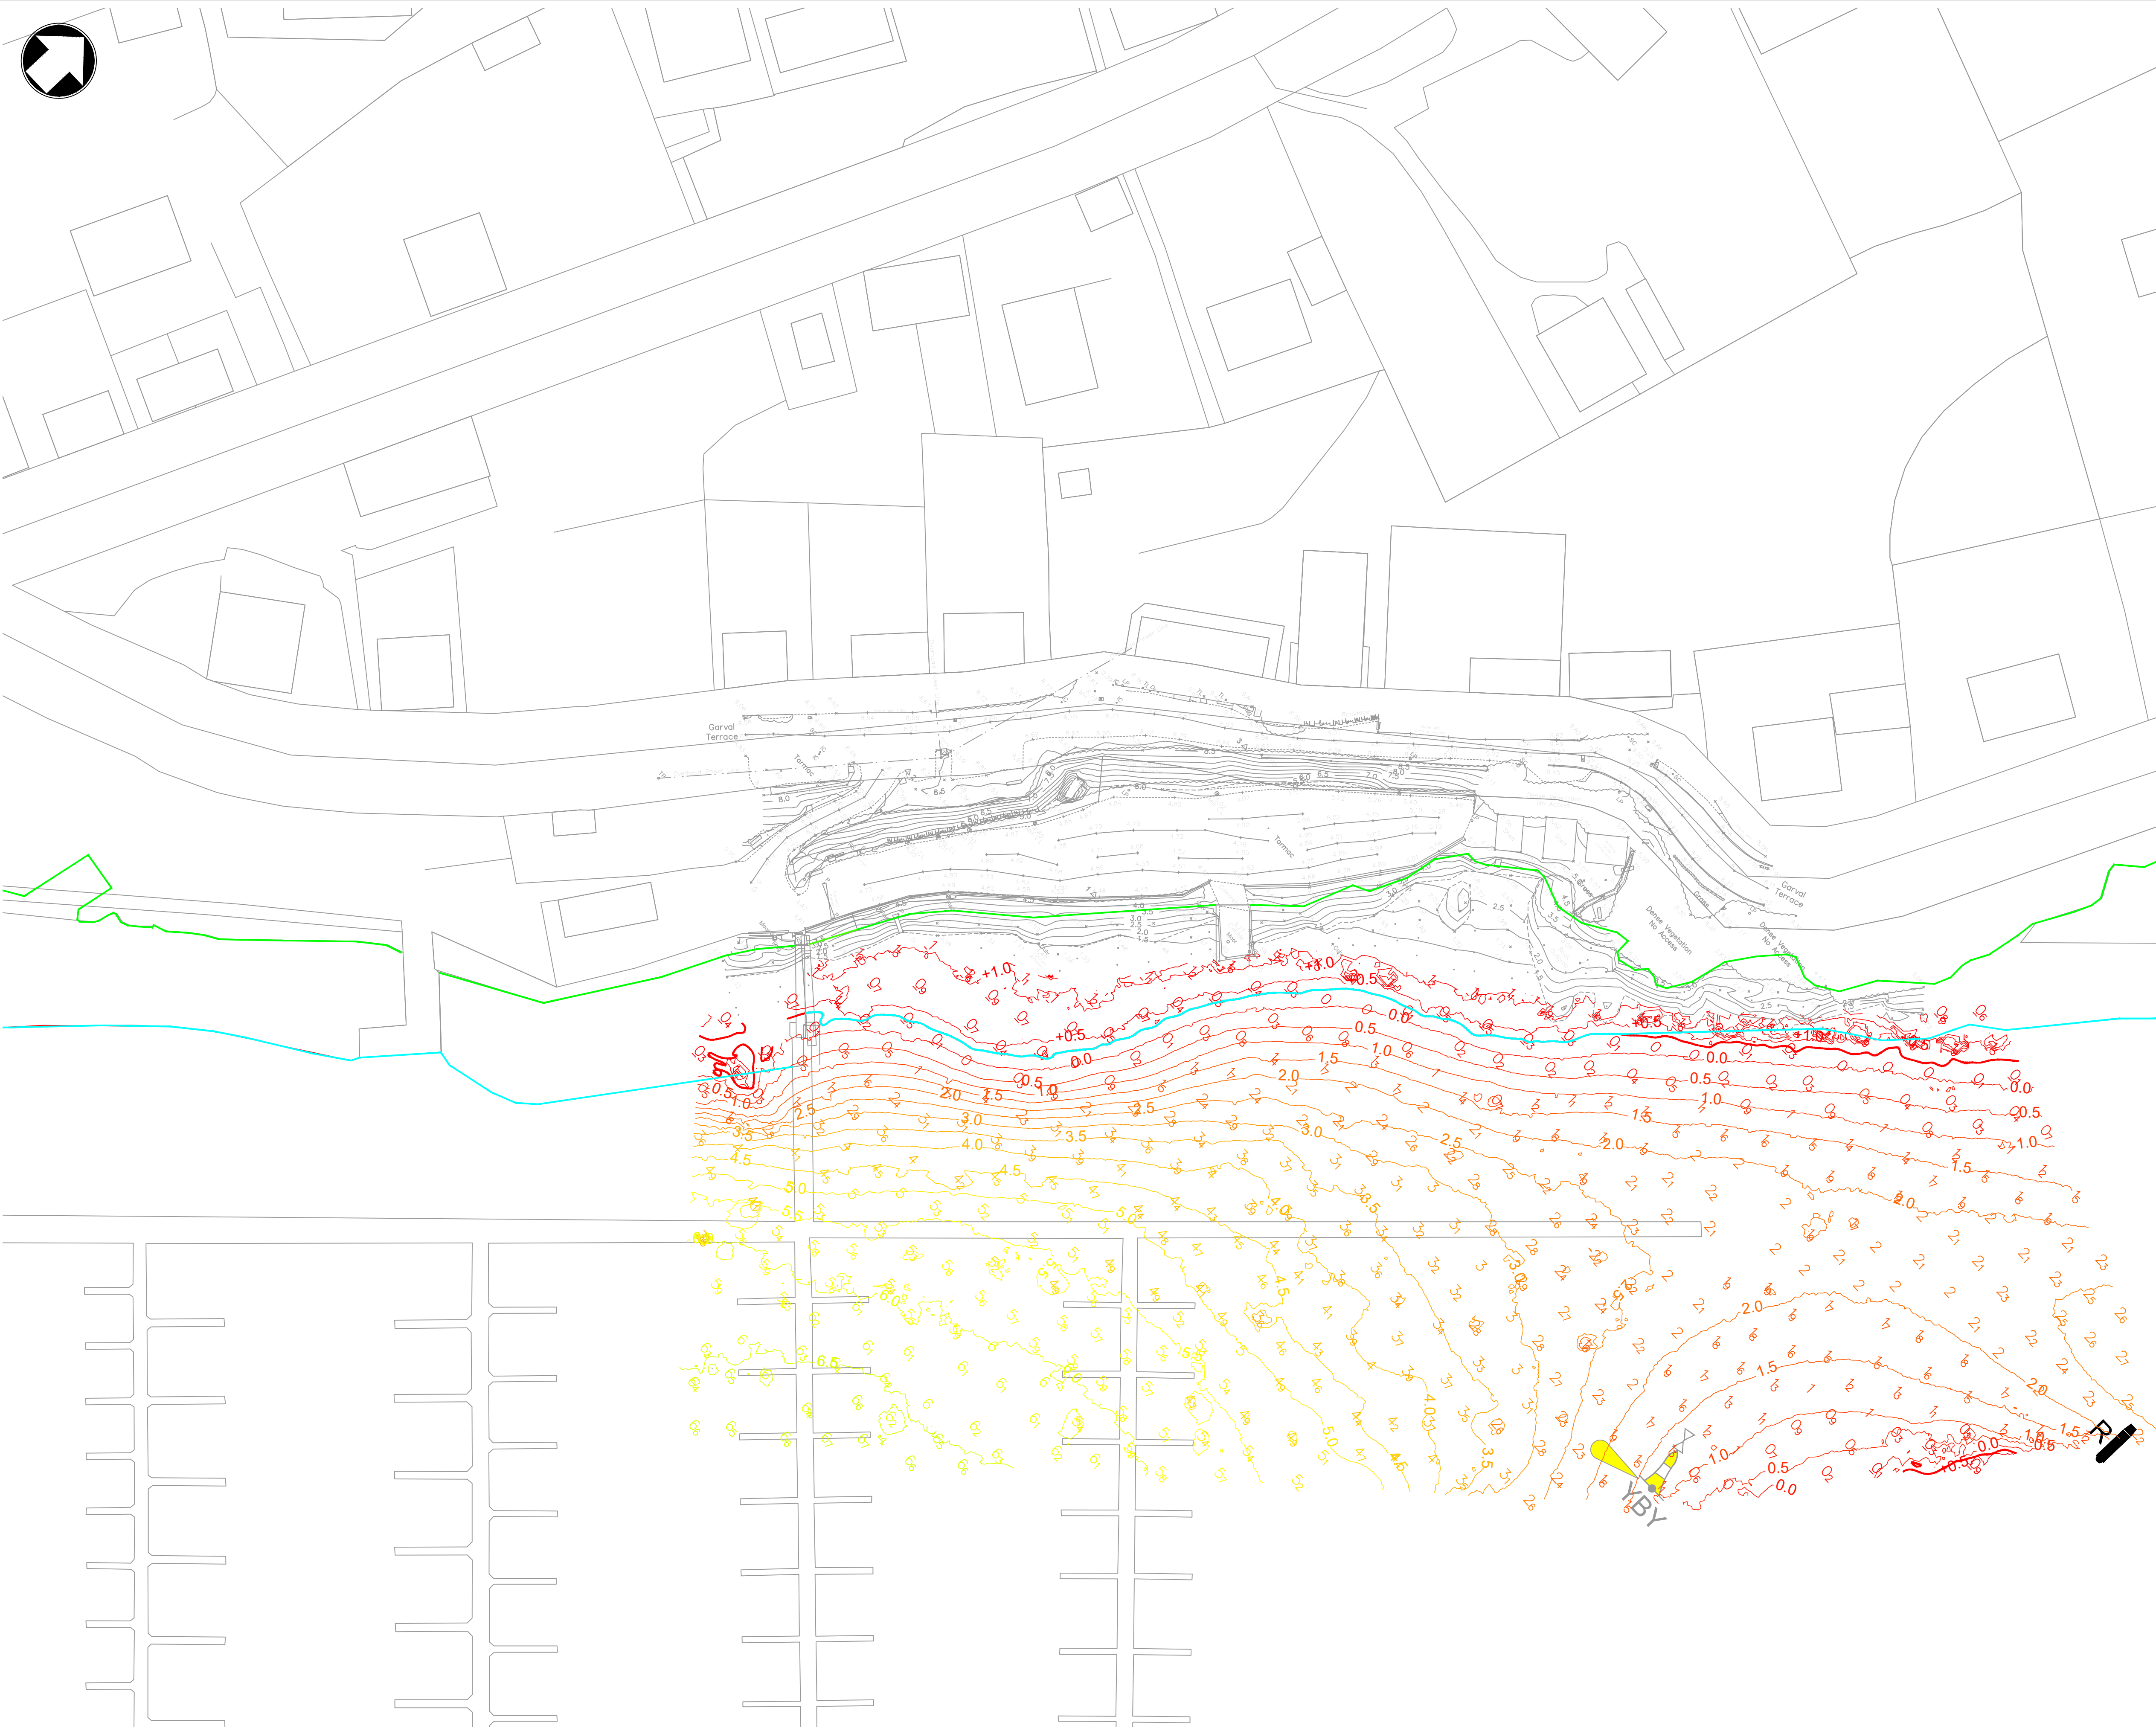

- Notes
1. This drawing shall be read in conjunction with all parts of the Works Information.
 2. Works shall be executed in accordance with the Specification and as set out in the Works Information.
 3. The Contractor shall verify all dimensions, elevations, coordinates, and site conditions prior to execution. The Project Manager shall be notified immediately of any discrepancies encountered during execution.
 4. All dimensions are in millimetres (mm) unless noted otherwise.
 5. Levels are in metres relative to Chart Datum (CD) unless otherwise noted.
 6. The drawing shall not be scaled. FOLLOW WRITTEN DIMENSIONS ONLY.

Key to symbols

Mean Low Water Springs (MLWS) Contour
Mean High Water Springs (MHWS) Contour

Coloured Depth Bands:

>= 0.00	Bottom of bank
-0.50 - -0.51	Building
-1.00 - -1.01	Building Overhang
-1.50 - -1.51	Ditch
-2.00 - -2.01	Fence
-2.50 - -2.51	Foliage
-3.00 - -3.01	Hedge
-3.50 - -3.51	Kerb
-4.00 - -4.01	Low Kerb
-4.50 - -4.51	Stream
-5.00 - -5.01	Top of bank
-5.50 - -5.51	Verge
-6.00 - -6.01	Wall
-6.50 - -6.01	Water Line

Topographic Feature Legend

Bottom of bank	-----
Building	=====
Building Overhang	-----
Ditch	-----
Fence	-----
Foliage	-----
Hedge	-----
Kerb	=====
Low Kerb	-----
Stream	=====
Top of bank	-----
Verge	-----
Wall	=====
Water Line	=====

Reference drawings

107065-MMD-01-XX-DR-C-0150 Series	Site Location Drawings
107065-MMD-01-XX-DR-C-0160 Series	General Arrangement & Sections
107065-MMD-01-XX-DR-C-0170 Series	Slipway Structure
107065-MMD-01-XX-DR-M-0180 Series	Mechanical, Electrical & Lighting

Site Location Drawings:

107065-MMD-01-XX-DR-C-0150	Site Location
107065-MMD-01-XX-DR-C-0151	Topographic & Bathymetric Survey
107065-MMD-01-XX-DR-C-0152	Existing Site Layout
107065-MMD-01-XX-DR-C-0153	Site Boundary & Working Areas (1 of 2)
107065-MMD-01-XX-DR-C-0154	Site Boundary & Working Areas (2 of 2)

Topographic & Bathymetric Survey:
A9639_Composite_CD Aspect Survey
Survey Date 15.07.2025

0	29/09/2025	LM	For Tender	DB	MR
Rev	Date	Drawn	Description	Ch'k'd	App'd

MOTT MACDONALD

Mott MacDonald
St Vincent Plaza
319 St Vincent Street
Glasgow
G2 5LD
T +44 (0)141 222 4500
F +44 (0)141 221 2048
W mottmac.com

Client

Tarbert (Loch Fyne) Harbour Authority
Harbour Office
Garval Road
Tarbert
PA29 6TR

Tarbert Harbour
THE HEART OF THE HERITAGE VILLAGE

Title

**Tarbert Harbour Regeneration
Access Slipway and Car Park
Topographical & Bathymetric Survey**

Designed	D Brunner	DB	Eng check	A Currie	AC
Drawn	L Marini	LM	Coordination	D Brunner	DB
Dwg check	D Brunner	DB	Approved	M Ross	MR
Scale at A1	1:500	Status	TEN	Rev	0
				Security	STD

Drawing Number

107065-MMD-01-XX-DR-C-0151

