


MARINE LICENCE RED LINE BOUNDARY				
POINT	EASTING	NORTHING	LAT	LONG
1	199467.071	907132.524	58° 00.478'	-5° 23.748'
2	199436.466	907167.004	58° 00.495'	-5° 23.781'
3	199473.508	907218.774	58° 00.524'	-5° 23.746'
4	199550.445	907163.725	58° 00.497'	-5° 23.665'
5	199513.421	907111.981	58° 00.468'	-5° 23.700'
6	199470.800	907129.831	58° 00.476'	-5° 23.744'

- GENERAL NOTES**
1. ALL DIMENSIONS ARE IN MILLIMETRES UNLESS NOTED OTHERWISE.
  2. ALL LEVELS ARE IN METRES RELATIVE TO CHART DATUM.
  3. MHS +5.1mCD
  4. MLWS +0.8mCD
- LEGEND**
- MOORING CHAIN AND ANCHOR BLOCK
  - MARINE LICENCE RED LINE BOUNDARY

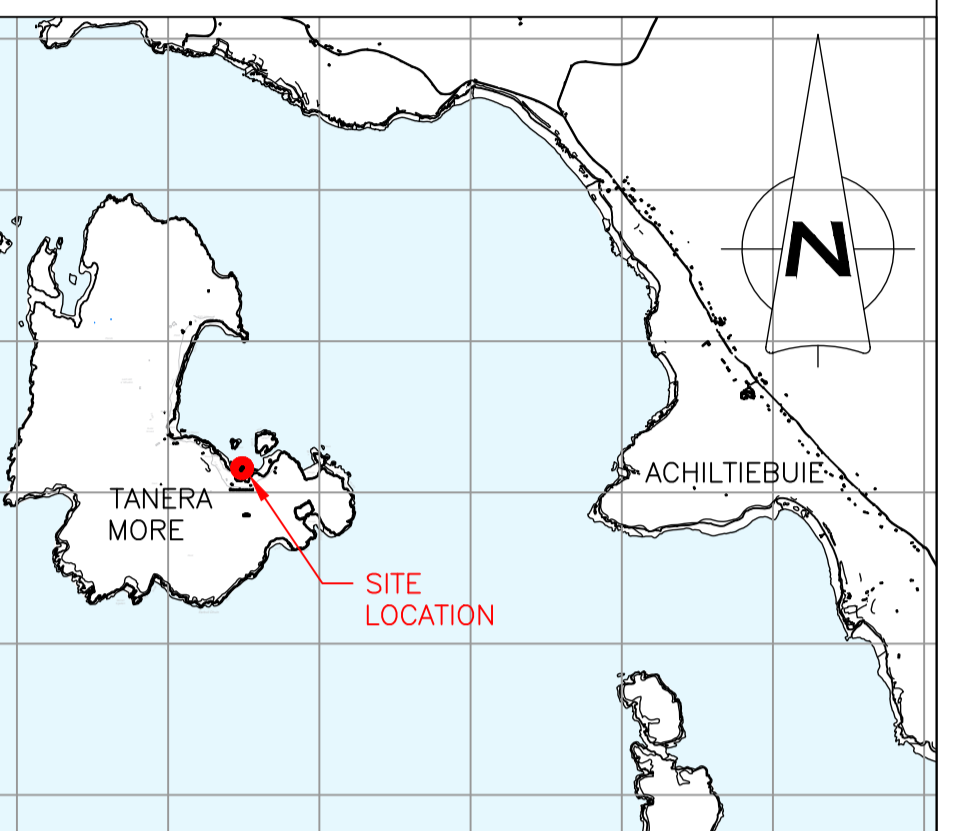

**LOCATION PLAN**  
SCALE 1:50,000

REV	DATE	DETAILS	DRAWN	CHK'D	APP'D

AMENDMENTS

CLIENT  
**SUMMER ISLES ENTERPRISES**

PROJECT  
**ROSLYN PIER  
PONTOON EXTENSION**

**Wallace Stone**  
Consulting Civil Engineers

GLASGOW 0141 554 8233  
glasgow@wallacestone.co.uk

DINGWALL 01349 866775  
dingwall@wallacestone.co.uk

STORNOWAY 01851 600220  
stornoway@wallacestone.co.uk

DRAWING TITLE  
**PROPOSED PONTOONS  
PLAN AND SECTIONS**

DRAWN	CHECKED	APPROVED
JG	TR	TR
DATE	DATE	DATE
27.03.24	29.03.24	29.03.24
SCALE (A1)	STAGE	
AS SHOWN		<b>CONSENTS</b>
REVISION		

PROJECT No. **2517**      DRAWING No. **101**